


THIS DRAWING IS THE PROPERTY OF  
 PINewood STUDIOS, LTD. AND MUST NOT BE  
 COPIED OR REPRODUCED IN WHOLE OR IN  
 PART, BY ANY METHOD WHATSOEVER,  
 WITHOUT PERMISSION OR THE WRITTEN  
 AUTHORIZATION OF PINewood STUDIOS LTD

ALL DIMENSIONS TO BE CHECKED ON SITE  
 PRIOR TO ANY COMMENCEMENT OF WORKS

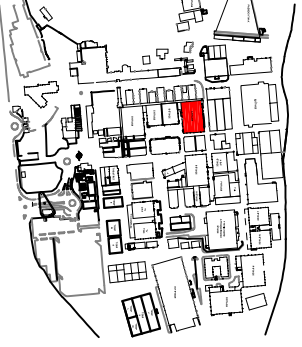

PINewood STUDIOS SITE PLAN


LEGEND	DESCRIPTION
1	EXISTING LIGHT FIXTURE
2	EXISTING LIGHT FIXTURE
**PROJECT  
 MANAGEMENT  
 DEPARTMENT**

PROJECT  
 PINewood STUDIOS  
 A STAGE

DRAWING TITLE  
 EXISTING GROUND FLOOR PLAN

SCALE	DATE	DRAWN BY
1:200 @ A3	JUNE 2010	SDM

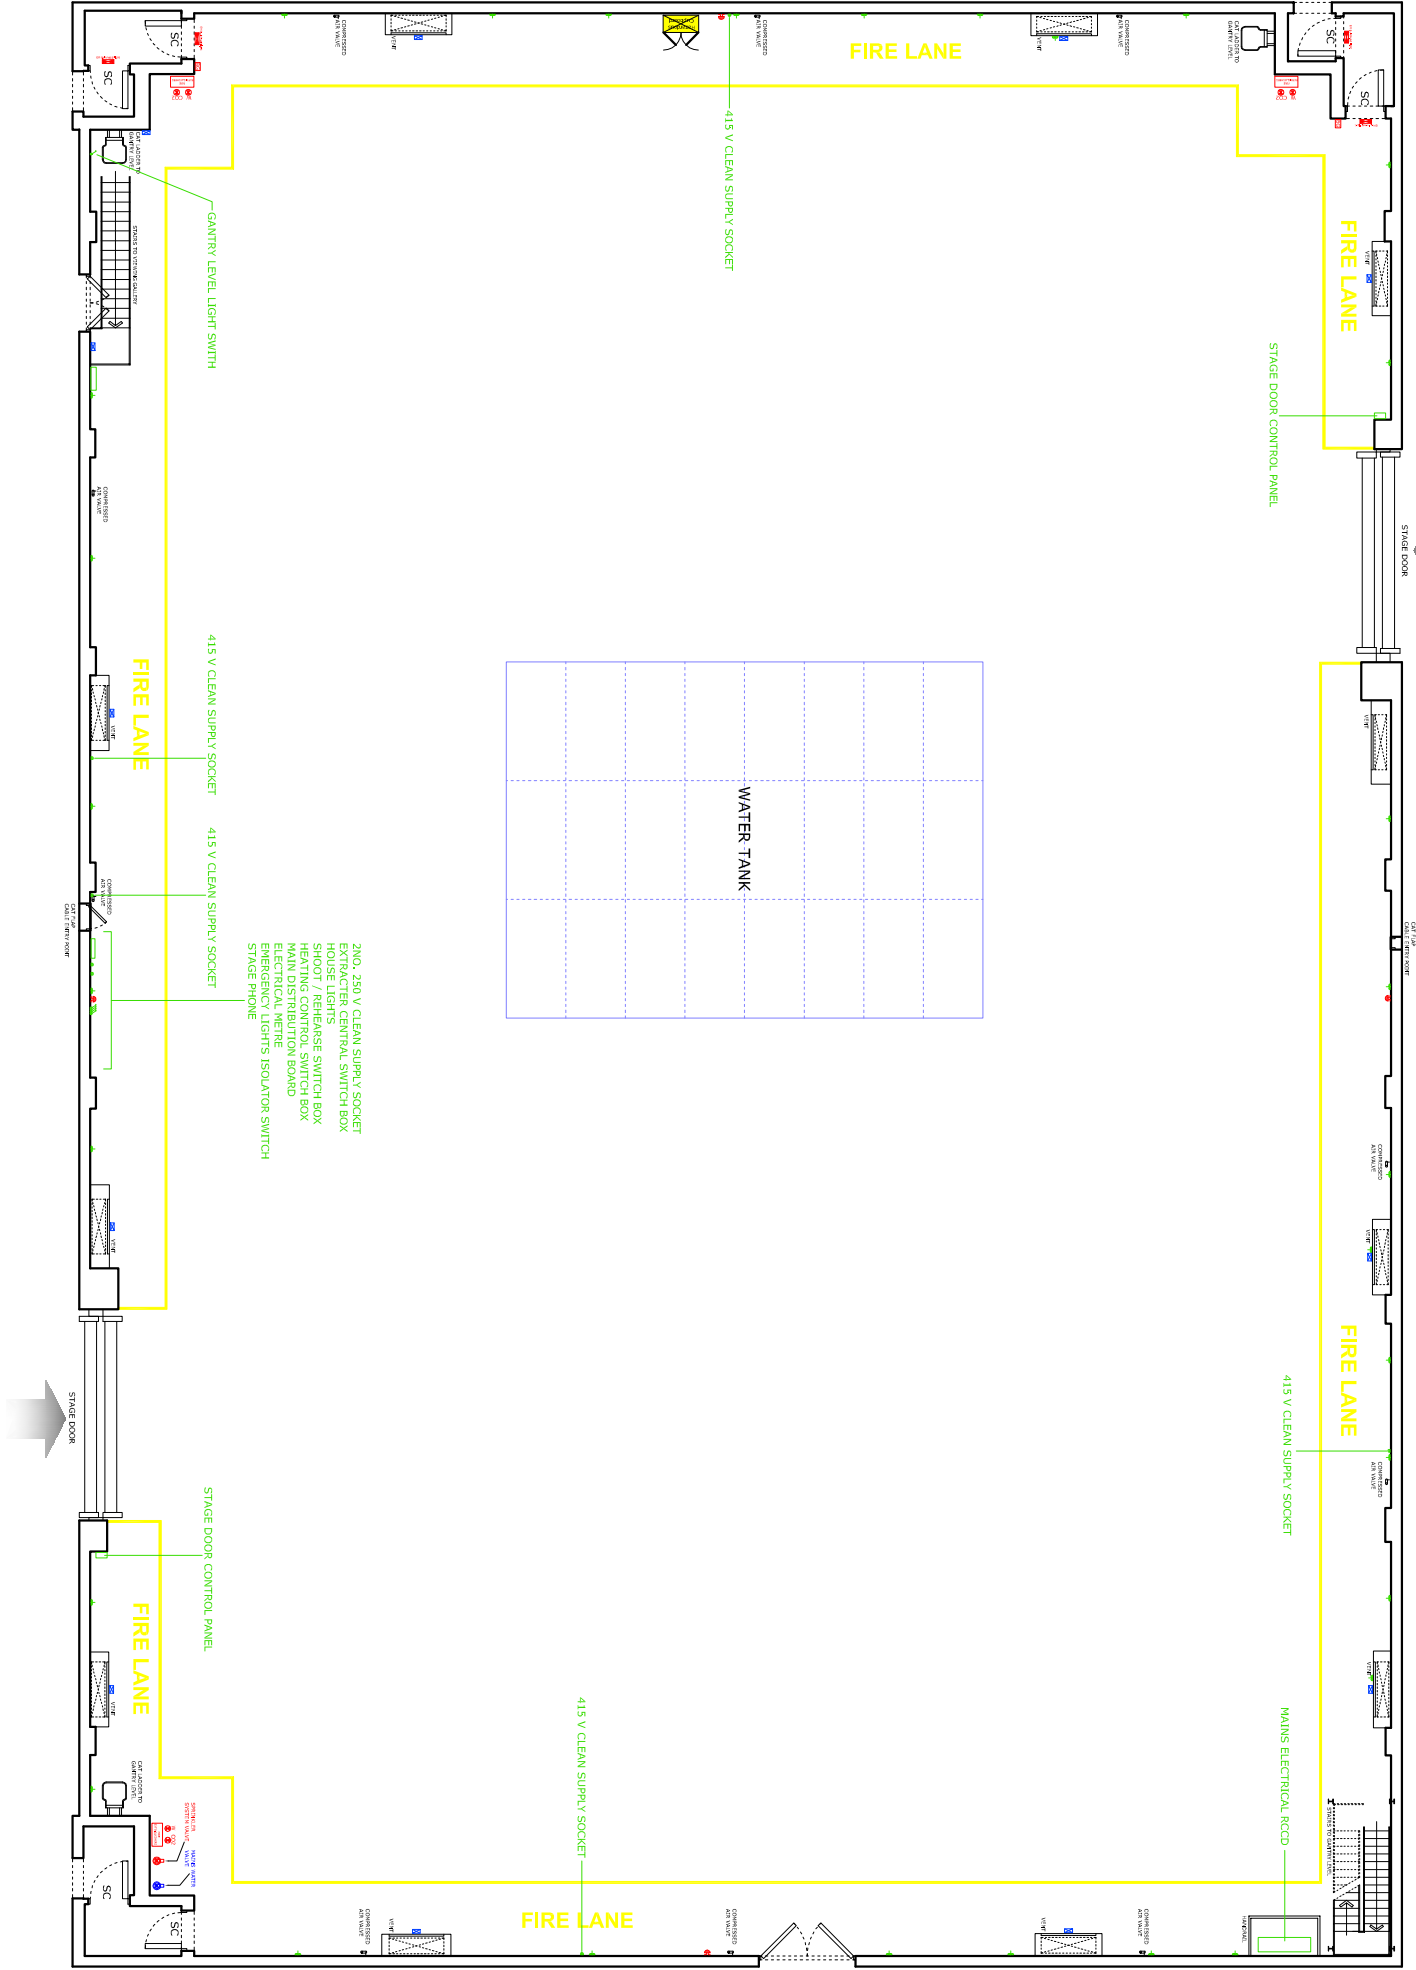

**A STAGE DIMENSIONS**

STAGE LENGTH	=	164' 5" [50.1m]
STAGE WIDTH	=	110' 8" [33.7m]
STAGE HEIGHT	=	34' 7" [10.6m]
GROUND FLOOR AREA	=	18,226 sq' [1686m <sup>2</sup> ]

**A STAGE | EXISTING GROUND FLOOR LAYOUT  
 PINewood STUDIOS**

