



THIS DRAWING IS THE PROPERTY OF PINEWOOD STUDIOS LTD AND MUST NOT BE COPIED OR REPRODUCED IN WHOLE OR IN PART, BY ANY METHOD WHATSOEVER, WITHOUT PERMISSION OR THE WRITTEN AUTHORISATION OF PINEWOOD STUDIOS LTD

ALL DIMENSIONS TO BE CHECKED ON SITE PRIOR TO ANY COMMENCEMENT OF WORKS

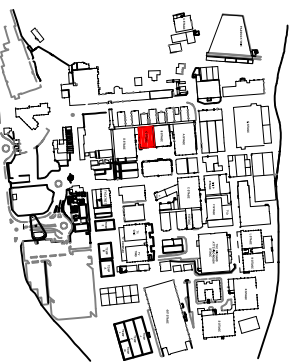

PINEWOOD STUDIOS SITE PLAN

KEY	DESCRIPTION
1	EXISTING TRUSS ROOF GIRTS
2	EXISTING TRUSS ROOF GIRTS - REINFORCED
3	EXISTING TRUSS ROOF GIRTS - REPLACEMENT
4	EXISTING TRUSS ROOF GIRTS - NEW
5	EXISTING TRUSS ROOF GIRTS - REPLACEMENT
6	EXISTING TRUSS ROOF GIRTS - NEW
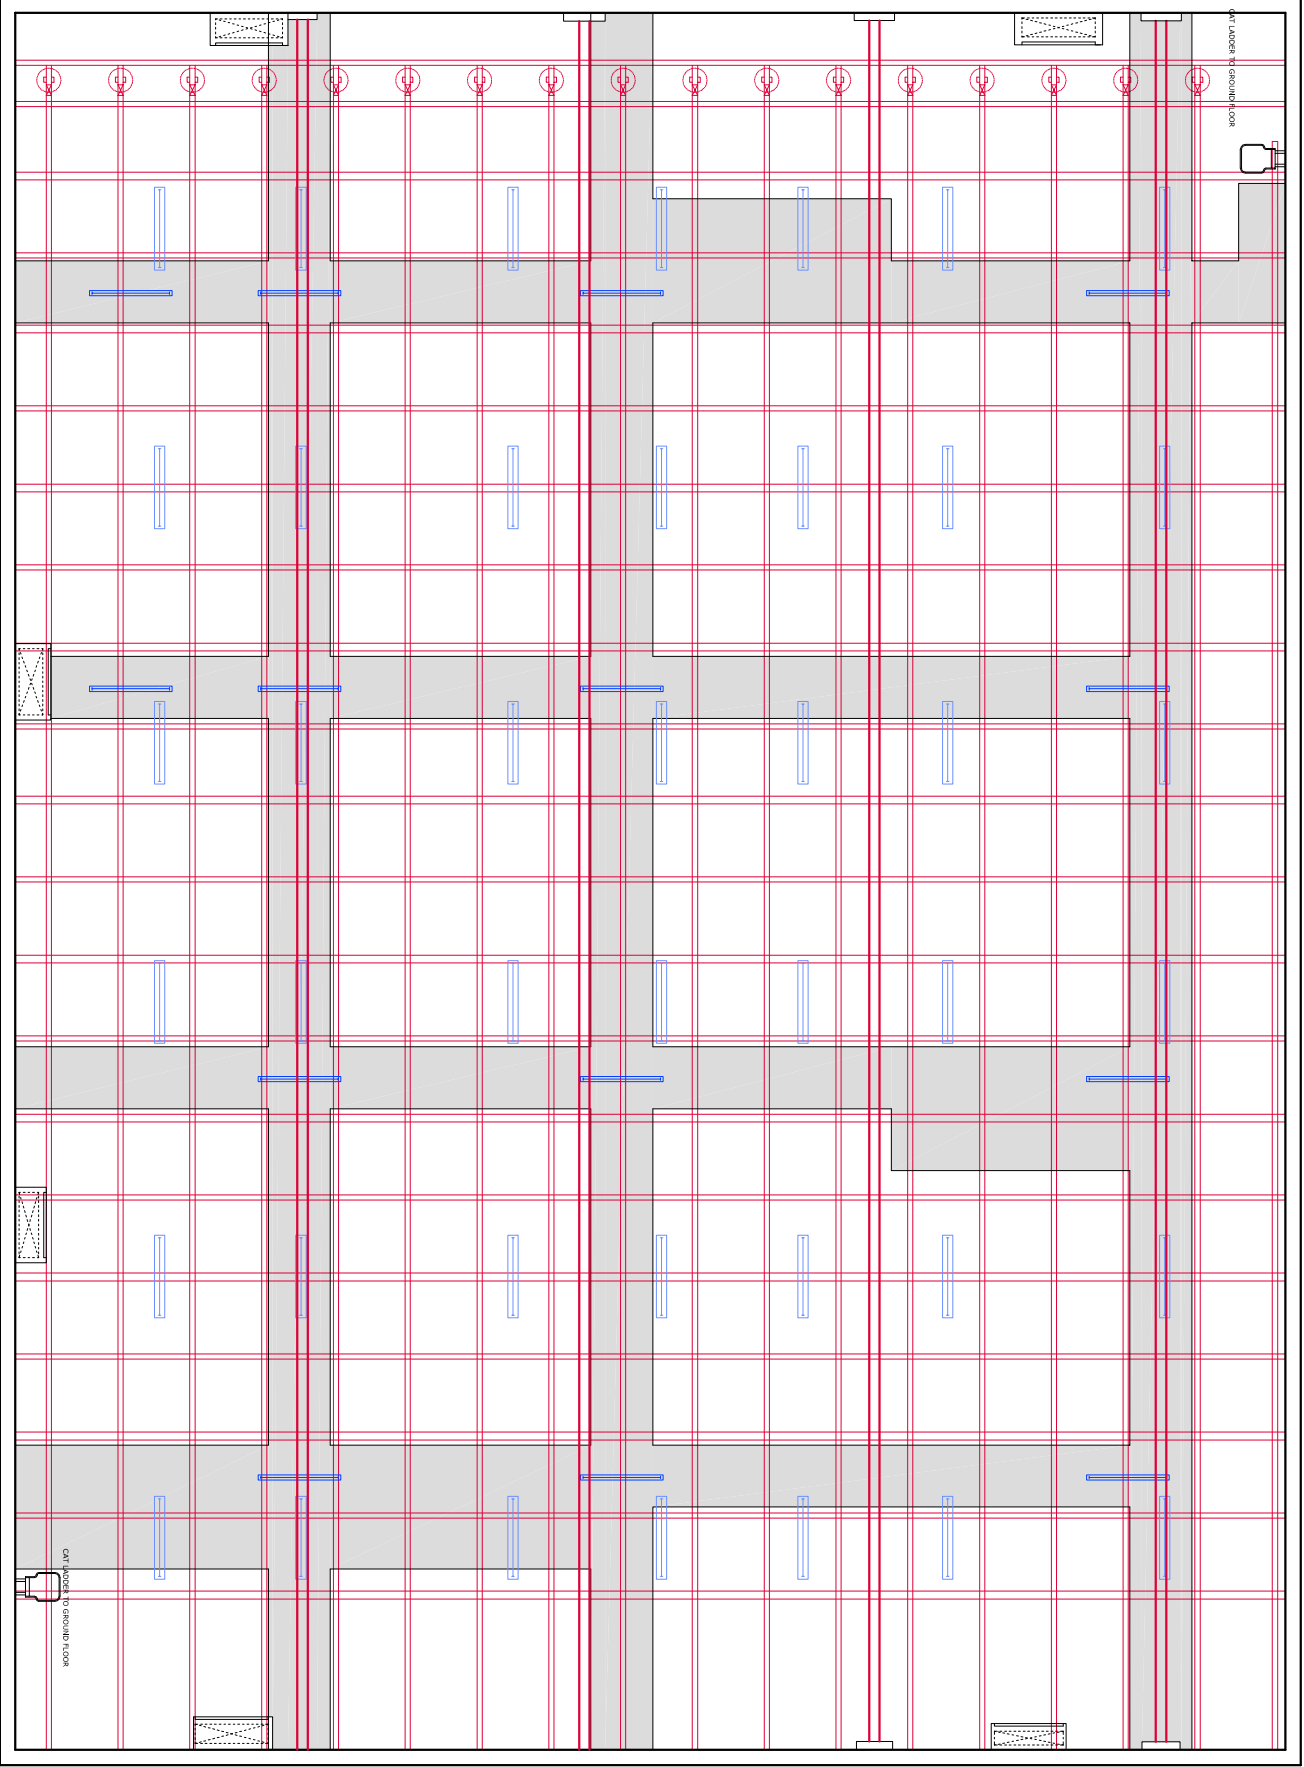

C STAGE | EXISTING GANTRY LEVEL LAYOUT

PINEWOOD STUDIOS

10,350mm TO UNDERSIDE OF GANTRY LEVEL

**PROJECT
MANAGEMENT
DEPARTMENT**

PROJECT
**PINEWOOD STUDIOS
C STAGE**

DRAWING TITLE
EXISTING GANTRY PLAN

SCALE	DATE	DRAWN BY
1:150 @ A3	AUG 2010	SDM

