


THIS DRAWING IS THE PROPERTY OF PINEWOOD STUDIOS LTD AND MUST NOT BE COPIED OR REPRODUCED IN WHOLE OR IN PART, BY ANY METHOD WHATSOEVER, WITHOUT PERMISSION OR THE WRITTEN AUTHORISATION OF PINEWOOD STUDIOS LTD

ALL DIMENSIONS TO BE CHECKED ON SITE PRIOR TO ANY COMMENCEMENT OF WORKS

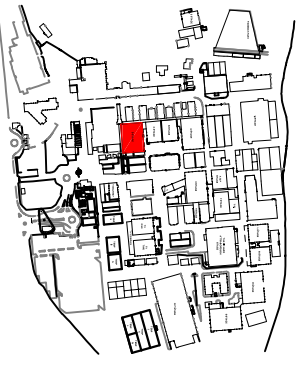

PINEWOOD STUDIOS SITE PLAN


NO.	REVISION	DATE
1	ISSUED FOR TENDER	2010
2	FOR CONSTRUCTION	2010
3	FOR CONSTRUCTION	2010
PROJECT MANAGEMENT DEPARTMENT

PROJECT
PINEWOOD STUDIOS
D STAGE

DRAWING TITLE
EXISTING GROUND FLOOR PLAN

SCALE	DATE	DRAWN BY
1:200 @ A3	MAY 2010	SDM

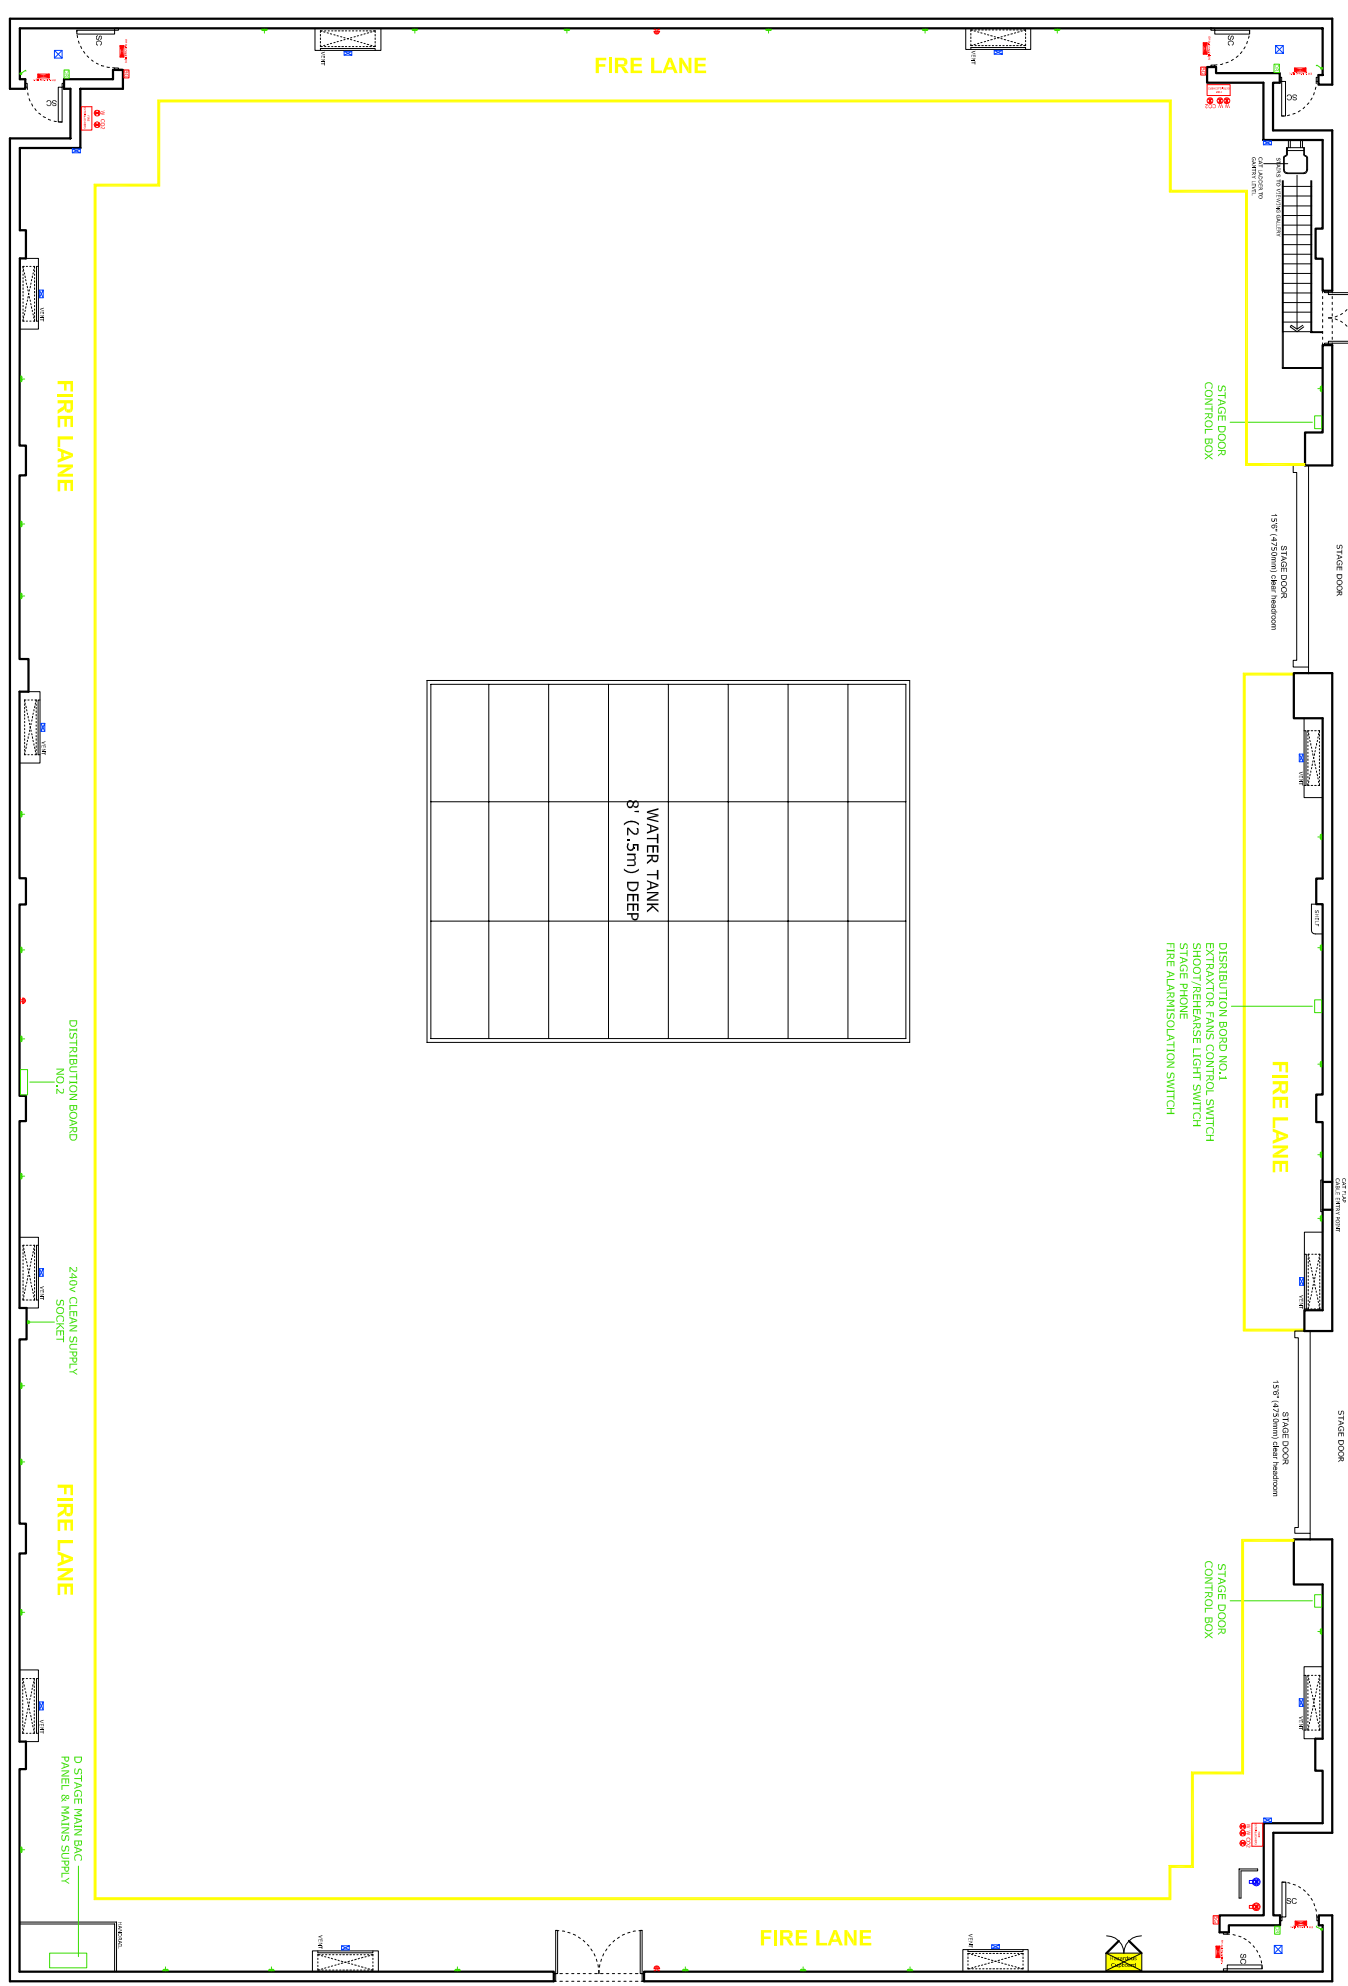

D STAGE | EXISTING GROUND FLOOR LAYOUT
PINEWOOD STUDIOS

D STAGE DIMENSIONS

STAGE LENGTH	=	164' 4" (50.1m)
STAGE WIDTH	=	139' 7" (42.6m)
STAGE HEIGHT	=	34' 1" (10.4m)
GROUND FLOOR AREA	=	18,141 ft ² [1,668m ²]

