


THIS DRAWING IS THE PROPERTY OF
 PINEWOOD STUDIOS LTD AND MUST NOT BE
 COPIED OR REPRODUCED IN WHOLE OR IN
 PART, BY ANY METHOD WHATSOEVER,
 WITHOUT PERMISSION OR THE WRITTEN
 AUTHORIZATION OF PINEWOOD STUDIOS LTD

ALL DIMENSIONS TO BE CHECKED ON SITE
 PRIOR TO ANY COMMENCEMENT OF WORKS

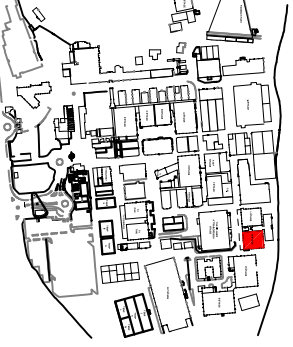

PINEWOOD STUDIOS SITE PLAN

NO.	DESCRIPTION	STATUS
1	EXISTING STAGE DOOR TO STAGE DOOR	EXISTING
2	EXISTING STAGE DOOR TO STAGE DOOR	EXISTING
SCALE
 1:200 @ A3


DATE
 AUG 2010

DRAWN BY
 SDM



**M STAGE | EXISTING GROUND FLOOR LAYOUT
 PINEWOOD STUDIOS**


M STAGE DIMENSIONS
 STAGE LENGTH = 104' 9" [31.9m]
 STAGE HEIGHT = 8' 9" [2.7m]
 GROUND FLOOR AREA = 9,430 sq ft [878m²]

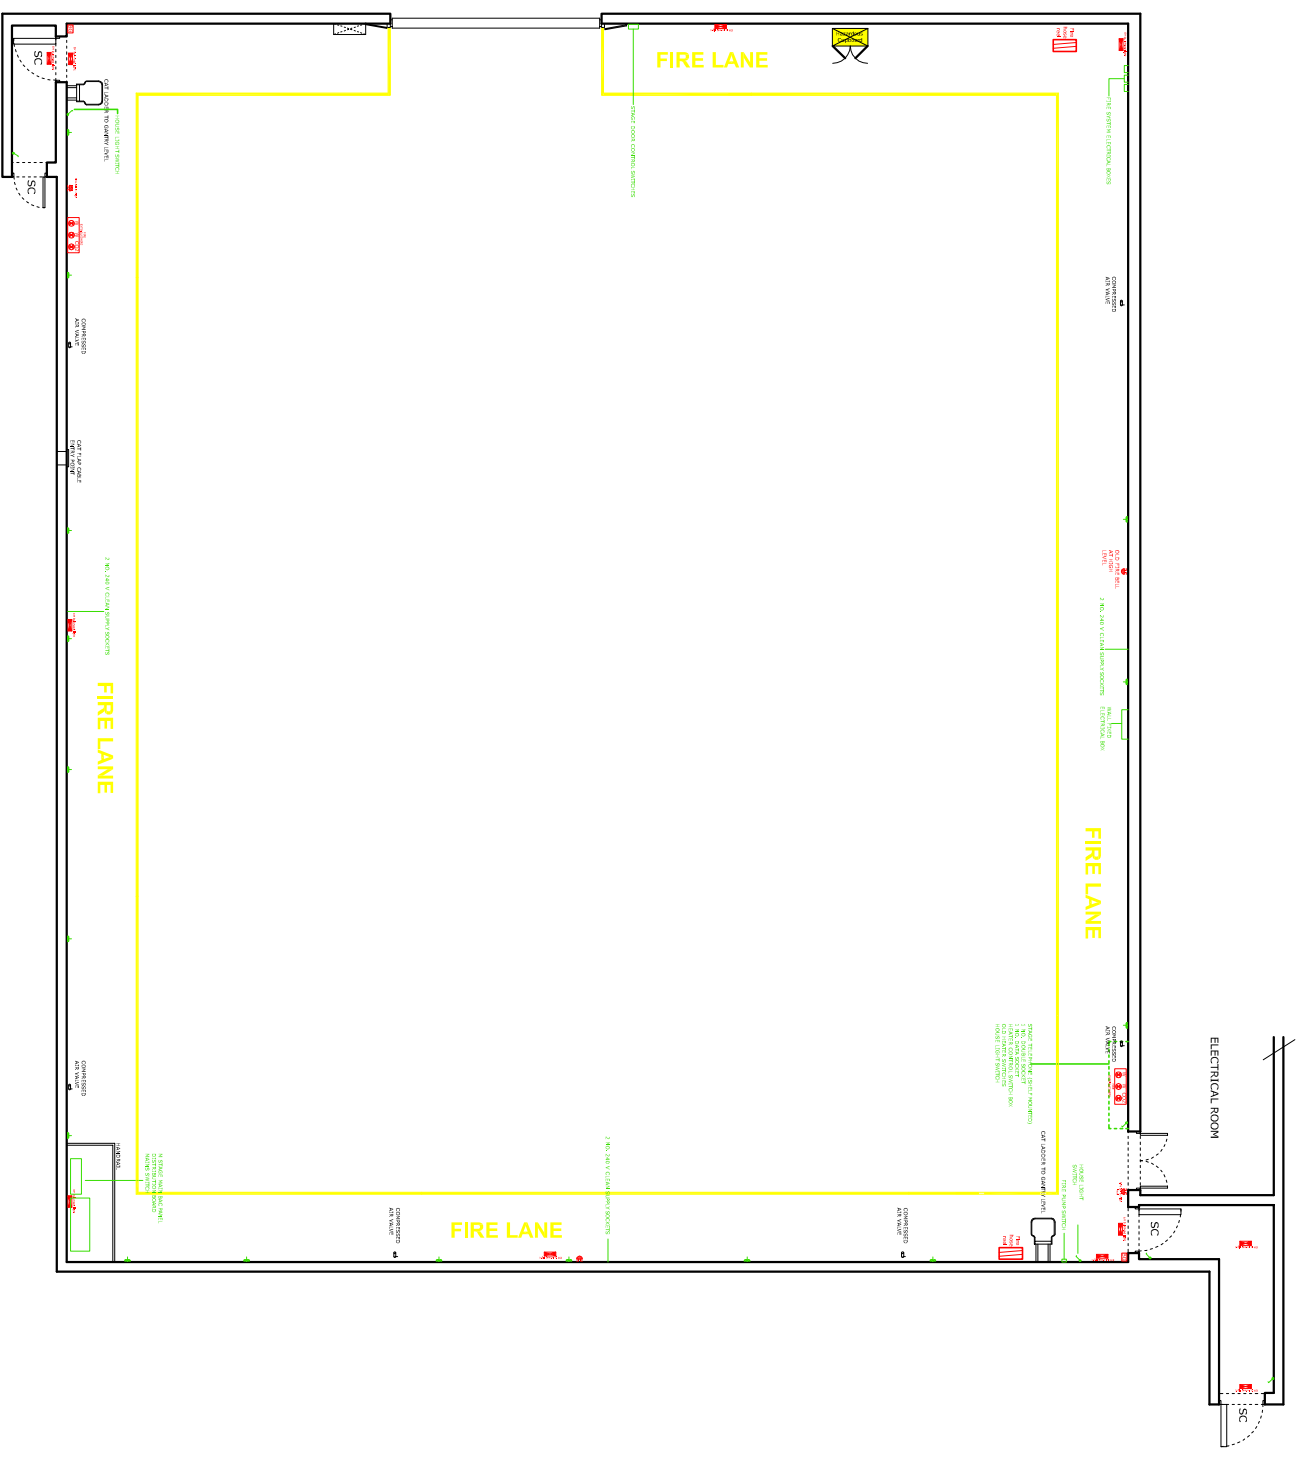

STAGE DOOR


THIS DRAWING IS THE PROPERTY OF
 PINEWOOD STUDIOS LTD AND MUST NOT BE
 COPIED OR REPRODUCED IN WHOLE OR IN
 PART, BY ANY METHOD WHATSOEVER,
 WITHOUT PERMISSION OR THE WRITTEN
 AUTHORISATION OF PINEWOOD STUDIOS LTD

ALL DIMENSIONS TO BE CHECKED ON SITE
 PRIOR TO ANY COMMENCEMENT OF WORKS

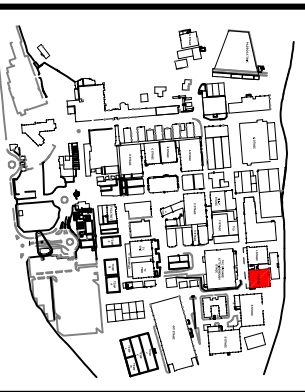

PINEWOOD STUDIOS SITE PLAN

SYMBOL	DESCRIPTION
1	EXISTING BUILDING FOOTPRINT
2	EXISTING BUILDING ROOFLINE
3	EXISTING BUILDING EAVES
4	EXISTING BUILDING WALLS
5	EXISTING BUILDING DOORS
6	EXISTING BUILDING WINDOWS
7	EXISTING BUILDING ROOFING
8	EXISTING BUILDING FLOORING
9	EXISTING BUILDING INTERIORS
10	EXISTING BUILDING EXTERIORS
11	EXISTING BUILDING FOUNDATIONS
12	EXISTING BUILDING STRUCTURE
13	EXISTING BUILDING SERVICES
14	EXISTING BUILDING UTILITIES
15	EXISTING BUILDING LANDSCAPE
16	EXISTING BUILDING VEGETATION
17	EXISTING BUILDING TERRACE
18	EXISTING BUILDING PATIO
19	EXISTING BUILDING PORCH
20	EXISTING BUILDING STAIR
21	EXISTING BUILDING BALCONY
22	EXISTING BUILDING TERRACE
23	EXISTING BUILDING DRIVEWAY
24	EXISTING BUILDING PARKING
25	EXISTING BUILDING WALL
26	EXISTING BUILDING ROOF
27	EXISTING BUILDING FLOOR
28	EXISTING BUILDING CEILING
29	EXISTING BUILDING INTERIOR
30	EXISTING BUILDING EXTERIOR
31	EXISTING BUILDING FOUNDATION
32	EXISTING BUILDING STRUCTURE
33	EXISTING BUILDING SERVICES
34	EXISTING BUILDING UTILITIES

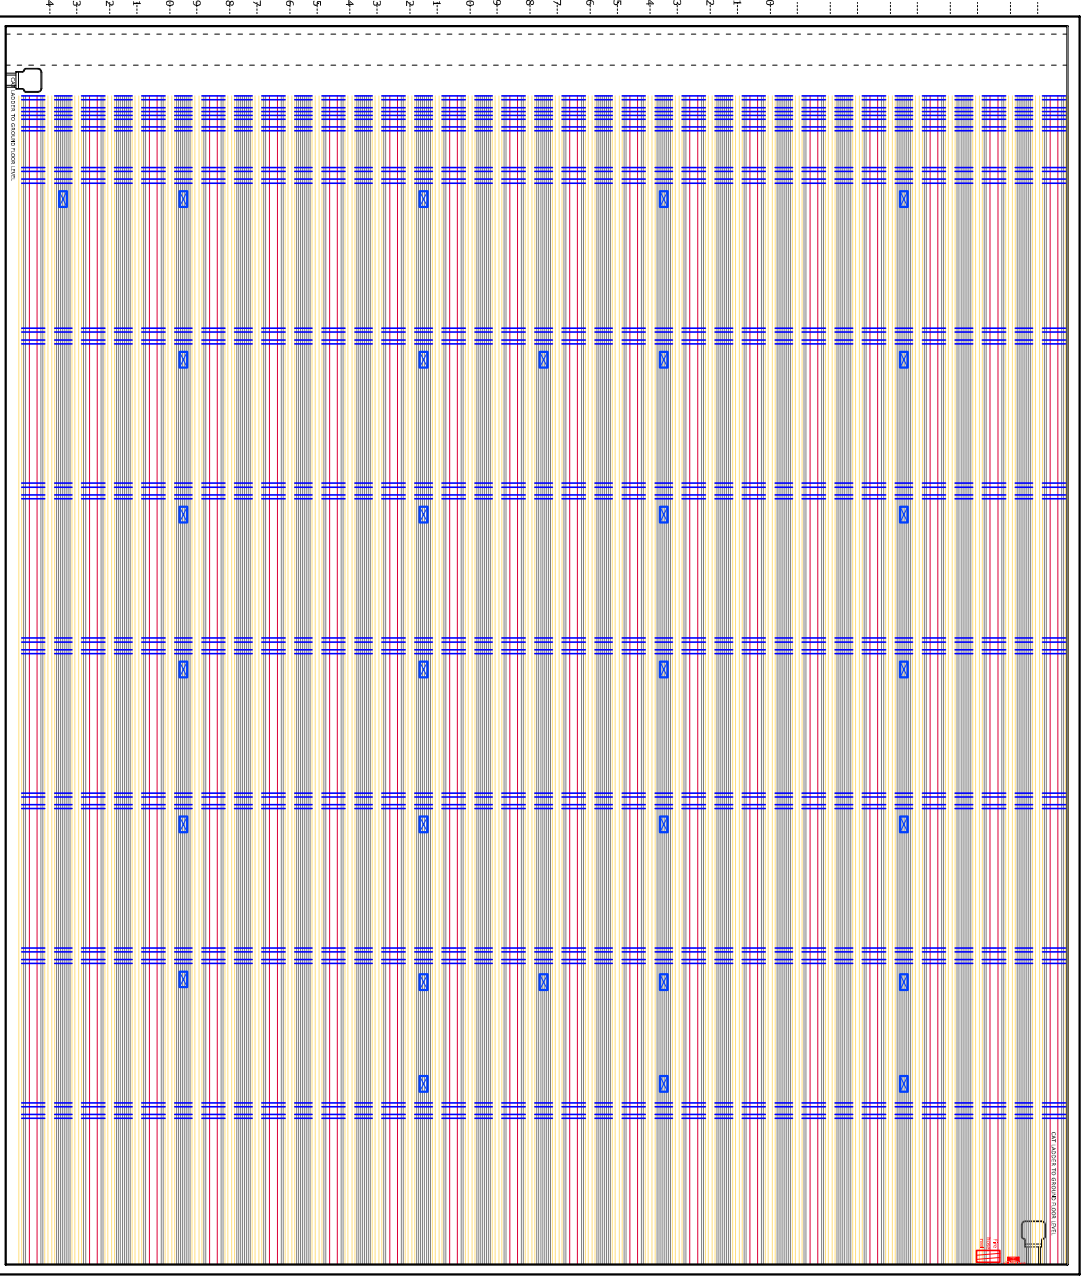

M STAGE | EXISTING GANTRY LEVEL LAYOUT PINEWOOD STUDIOS

9130mm TO UNDERSIDE OF RUNWAY BEAMS

PROJECT MANAGEMENT DEPARTMENT

PROJECT
**PINEWOOD STUDIOS
 M STAGE**

DRAWING TITLE
EXISTING GANTRY PLAN

SCALE	DATE	DRAWN BY
1:200 @ A3	AUG 2010	SDM

