

THIS DRAWING IS THE PROPERTY OF PINEWOOD STUDIOS LTD AND MUST NOT BE COPIED OR REPRODUCED IN WHOLE OR IN PART, BY ANY METHOD WHATSOEVER, WITHOUT PERMISSION OR THE WRITTEN AUTHORISATION OF PINEWOOD STUDIOS LTD

ALL DIMENSIONS TO BE CHECKED ON SITE PRIOR TO ANY COMMENCEMENT OF WORKS




PINEWOOD STUDIOS SITE PLAN

LEGEND	DESCRIPTION
[Green checkmark]	EXISTING
[Red cross]	EXISTING TO BE REMOVED
[Blue plus]	NEW
[Red plus]	EXISTING TO BE REPLACED
[Red circle with slash]	EXISTING TO BE DEMOLISHED
[Red circle with slash]	EXISTING TO BE RELOCATED
[Red circle with slash]	EXISTING TO BE RECONSTRUCTED
[Red circle with slash]	EXISTING TO BE REPAIRED
[Red circle with slash]	EXISTING TO BE RESTORED
[Red circle with slash]	EXISTING TO BE MAINTAINED
[Red circle with slash]	EXISTING TO BE PRESERVED
[Red circle with slash]	EXISTING TO BE PROTECTED
[Red circle with slash]	EXISTING TO BE SECURED
[Red circle with slash]	EXISTING TO BE SURVEILLED
[Red circle with slash]	EXISTING TO BE MONITORED
[Red circle with slash]	EXISTING TO BE ASSESSED
[Red circle with slash]	EXISTING TO BE MANAGED
[Red circle with slash]	EXISTING TO BE MAINTAINED
[Red circle with slash]	EXISTING TO BE PROTECTED
[Red circle with slash]	EXISTING TO BE SECURED
[Red circle with slash]	EXISTING TO BE SURVEILLED
[Red circle with slash]	EXISTING TO BE MONITORED
[Red circle with slash]	EXISTING TO BE ASSESSED
[Red circle with slash]	EXISTING TO BE MANAGED

**PROJECT
MANAGEMENT
DEPARTMENT**

PROJECT
PINEWOOD STUDIOS
R STAGE
DRAWING TITLE
EXISTING GROUND FLOOR PLAN

SCALE	DATE	DRAWN BY
1:250 @ A3	JULY 2013	SDM

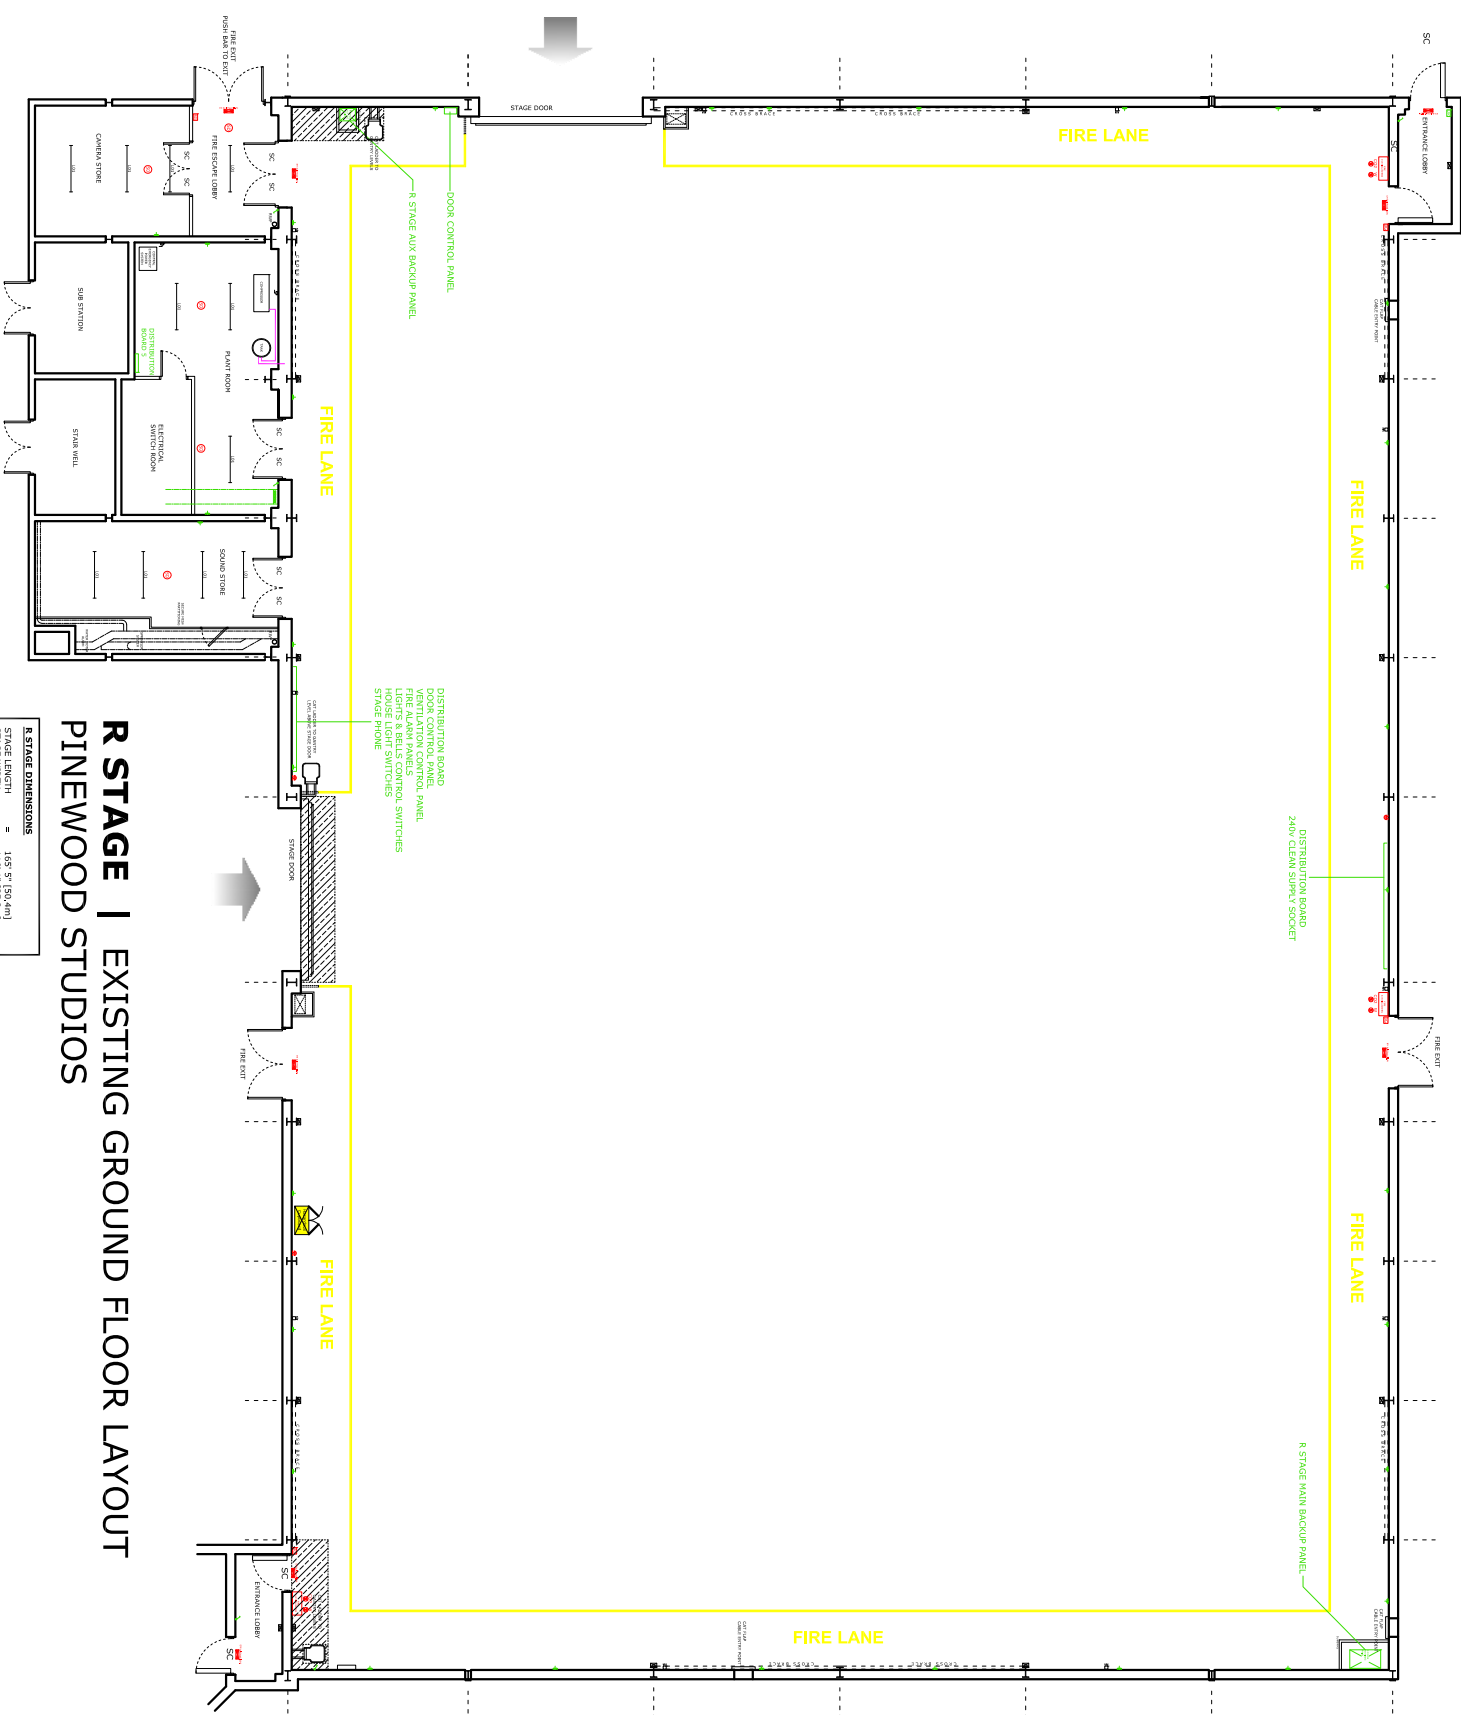

**R STAGE | EXISTING GROUND FLOOR LAYOUT
PINEWOOD STUDIOS**

R STAGE DIMENSIONS

STAGE LENGTH	105.7 (348.4ft)
STAGE WIDTH	35.7 (110.6ft)
STAGE HEIGHT	35.7 (110.6ft)
GROUND FLOOR AREA	3784.0 sqm (1,778sqft)