


THIS DRAWING IS THE PROPERTY OF PINEWOOD STUDIOS LTD AND MUST NOT BE COPIED OR REPRODUCED IN WHOLE OR IN PART, BY ANY METHOD WHATSOEVER, WITHOUT PERMISSION OR THE WRITTEN AUTHORISATION OF PINEWOOD STUDIOS LTD

ALL DIMENSIONS TO BE CHECKED ON SITE PRIOR TO ANY COMMENCEMENT OF WORKS



PINEWOOD STUDIOS SITE PLAN

Legend	Description
1	EXISTING STRUCTURE
2	EXISTING ROOF
3	EXISTING WALLS
4	EXISTING FLOOR
5	EXISTING SERVICES
6	EXISTING EXTERIOR FINISHES
7	EXISTING INTERIOR FINISHES
8	EXISTING GLAZING
9	EXISTING MECHANICAL SERVICES
10	EXISTING ELECTRICAL SERVICES
11	EXISTING PLUMBING SERVICES
12	EXISTING AIR CONDITIONING
13	EXISTING LIFTWAYS
14	EXISTING STAIRWAYS
15	EXISTING CORES
16	EXISTING SERVICE CHASES
17	EXISTING SERVICE TUNNELS
18	EXISTING SERVICE RAYS
19	EXISTING SERVICE TRAYS
20	EXISTING SERVICE DUCTS
21	EXISTING SERVICE PIPES
22	EXISTING SERVICE CABLES
23	EXISTING SERVICE CONDUITS
24	EXISTING SERVICE TRUNKING
25	EXISTING SERVICE RACKS
26	EXISTING SERVICE CABINETS
27	EXISTING SERVICE ENCLOSURES
28	EXISTING SERVICE CHAMBERS
29	EXISTING SERVICE RAYS
30	EXISTING SERVICE TRAYS
31	EXISTING SERVICE DUCTS
32	EXISTING SERVICE PIPES
33	EXISTING SERVICE CABLES
34	EXISTING SERVICE CONDUITS
35	EXISTING SERVICE TRUNKING
36	EXISTING SERVICE RACKS
37	EXISTING SERVICE CABINETS
38	EXISTING SERVICE ENCLOSURES
39	EXISTING SERVICE CHAMBERS
40	EXISTING SERVICE RAYS
41	EXISTING SERVICE TRAYS
42	EXISTING SERVICE DUCTS
43	EXISTING SERVICE PIPES
44	EXISTING SERVICE CABLES
45	EXISTING SERVICE CONDUITS
46	EXISTING SERVICE TRUNKING
47	EXISTING SERVICE RACKS
48	EXISTING SERVICE CABINETS
49	EXISTING SERVICE ENCLOSURES
50	EXISTING SERVICE CHAMBERS
51	EXISTING SERVICE RAYS
52	EXISTING SERVICE TRAYS
53	EXISTING SERVICE DUCTS
54	EXISTING SERVICE PIPES
55	EXISTING SERVICE CABLES
56	EXISTING SERVICE CONDUITS
57	EXISTING SERVICE TRUNKING
58	EXISTING SERVICE RACKS
59	EXISTING SERVICE CABINETS
60	EXISTING SERVICE ENCLOSURES
61	EXISTING SERVICE CHAMBERS
62	EXISTING SERVICE RAYS
63	EXISTING SERVICE TRAYS
64	EXISTING SERVICE DUCTS
65	EXISTING SERVICE PIPES
66	EXISTING SERVICE CABLES
67	EXISTING SERVICE CONDUITS
68	EXISTING SERVICE TRUNKING
69	EXISTING SERVICE RACKS
70	EXISTING SERVICE CABINETS
71	EXISTING SERVICE ENCLOSURES
72	EXISTING SERVICE CHAMBERS
73	EXISTING SERVICE RAYS
74	EXISTING SERVICE TRAYS
75	EXISTING SERVICE DUCTS
76	EXISTING SERVICE PIPES
77	EXISTING SERVICE CABLES
78	EXISTING SERVICE CONDUITS
79	EXISTING SERVICE TRUNKING
80	EXISTING SERVICE RACKS
81	EXISTING SERVICE CABINETS
82	EXISTING SERVICE ENCLOSURES
83	EXISTING SERVICE CHAMBERS
84	EXISTING SERVICE RAYS
85	EXISTING SERVICE TRAYS
86	EXISTING SERVICE DUCTS
87	EXISTING SERVICE PIPES
88	EXISTING SERVICE CABLES
89	EXISTING SERVICE CONDUITS
90	EXISTING SERVICE TRUNKING
91	EXISTING SERVICE RACKS
92	EXISTING SERVICE CABINETS
93	EXISTING SERVICE ENCLOSURES
94	EXISTING SERVICE CHAMBERS
95	EXISTING SERVICE RAYS
96	EXISTING SERVICE TRAYS
97	EXISTING SERVICE DUCTS
98	EXISTING SERVICE PIPES
99	EXISTING SERVICE CABLES
100	EXISTING SERVICE CONDUITS

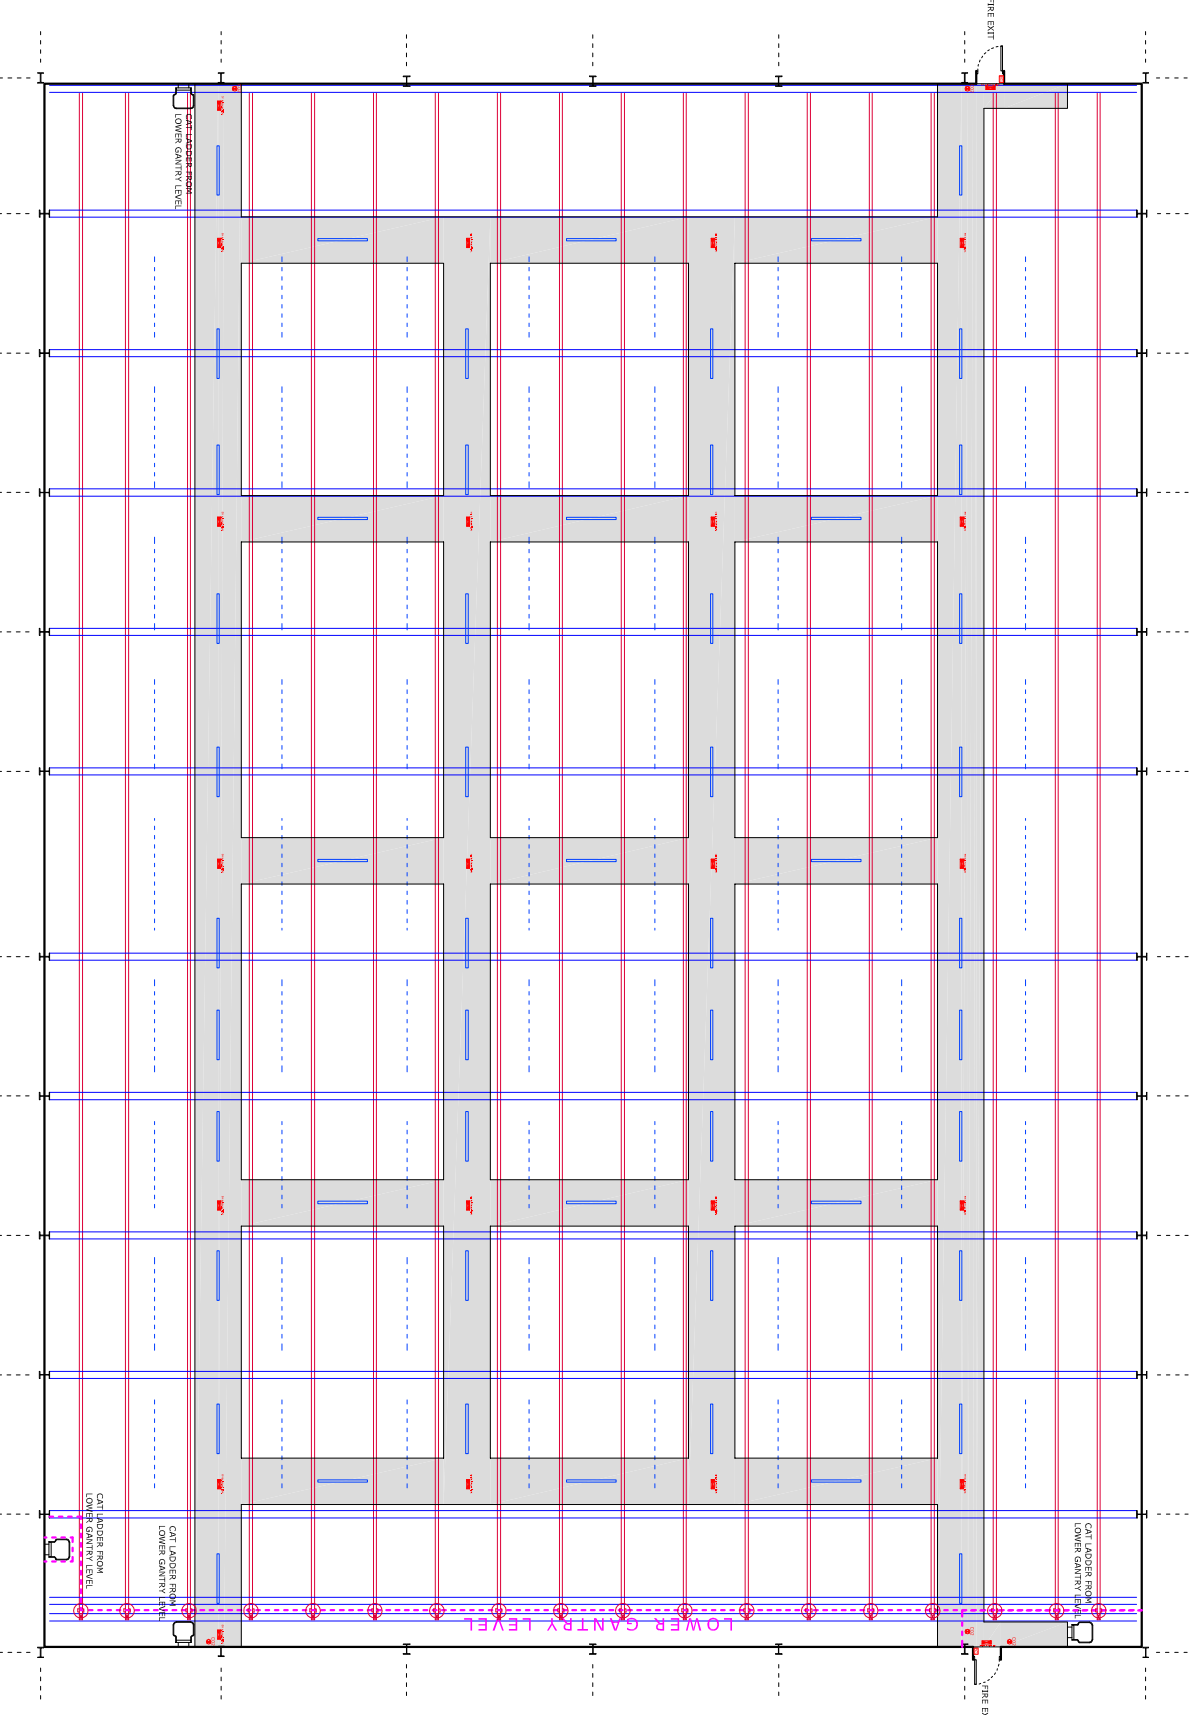

R STAGE | EXISTING GANTRY LEVEL LAYOUT
PINEWOOD STUDIOS

PROJECT	PINEWOOD STUDIOS		
R STAGE	R STAGE		
DRAWING TITLE	EXISTING GANTRY PLAN		
SCALE	DATE	DRAWN BY	
1:250 @ A3	JULY 2013	SDM	



PROJECT MANAGEMENT DEPARTMENT