



THIS DRAWING IS THE PROPERTY OF PINEWOOD STUDIOS LTD AND MUST NOT BE COPIED OR REPRODUCED IN WHOLE OR IN PART, BY ANY METHOD WHATSOEVER, WITHOUT PERMISSION OR THE WRITTEN AUTHORISATION OF PINEWOOD STUDIOS LTD

ALL DIMENSIONS TO BE CHECKED ON SITE PRIOR TO ANY COMMENCEMENT OF WORKS

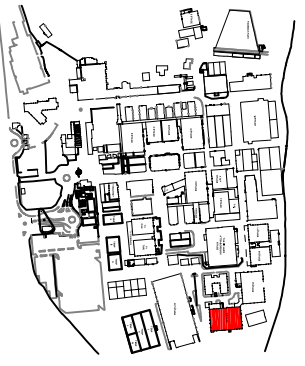

PINEWOOD STUDIOS SITE PLAN


REVISION	DESCRIPTION
1	ISSUED FOR PERMIT APPLICATION
2	ISSUED FOR PERMIT APPLICATION
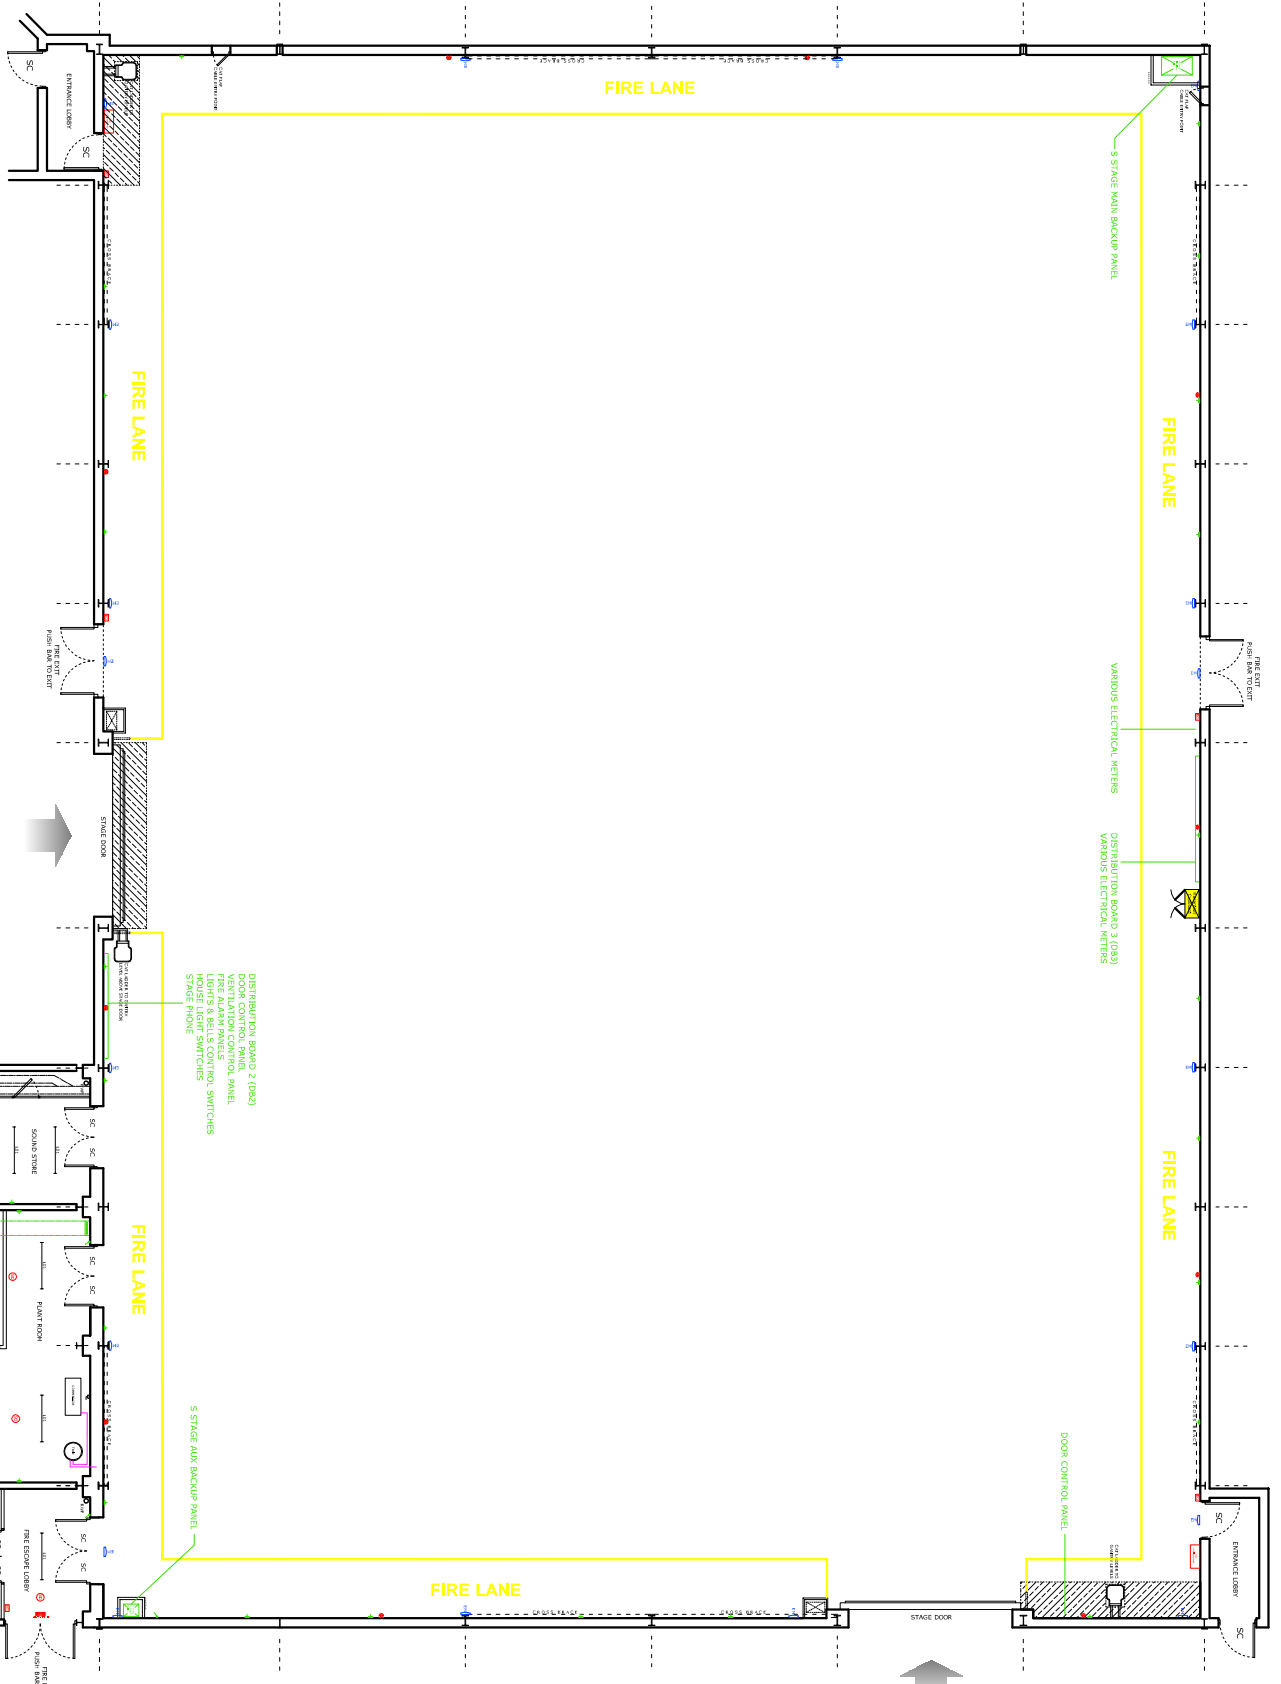

S STAGE | EXISTING GROUND FLOOR LAYOUT
PINEWOOD STUDIOS

S STAGE DIMENSIONS:

STAGE LENGTH	= 165' 9" (50.4m)
STAGE WIDTH	= 116' 1" (35.3m)
STAGE HEIGHT	= 35' 10 1/2" (10.9m)
STAGE AREA	= 19,141 sq. ft. (1,778sqm)

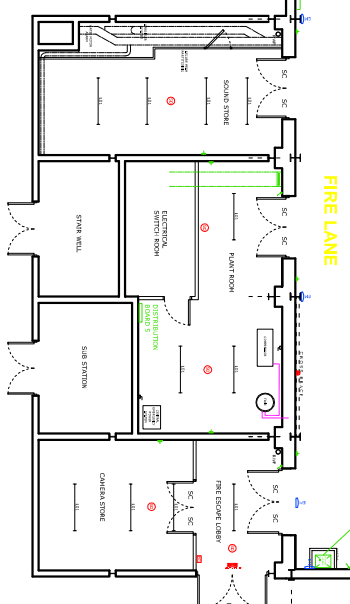

PROJECT MANAGEMENT DEPARTMENT

PROJECT	PINEWOOD STUDIOS		
DRAWING TITLE	S STAGE EXISTING GROUND FLOOR PLAN		
SCALE	DATE	DRAWN BY	
1:250 @ A3	JULY 2013	SDM	



