


THIS DRAWING IS THE PROPERTY OF PINEWOOD STUDIOS LTD AND MUST NOT BE COPIED OR REPRODUCED IN WHOLE OR IN PART, BY ANY METHOD WHATSOEVER, WITHOUT PERMISSION OR THE WRITTEN AUTHORISATION OF PINEWOOD STUDIOS LTD

ALL DIMENSIONS TO BE CHECKED ON SITE PRIOR TO ANY COMMENCEMENT OF WORKS

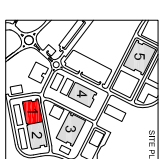


NO.	DESCRIPTION	DATE	BY
1	ISSUED FOR PERMIT APPLICATION	03-05-16	SRM
2	ISSUED FOR CONSTRUCTION		
3	ISSUED FOR AS-BUILT		
4	ISSUED FOR ARCHIVE		
5	ISSUED FOR REVISION		
6	ISSUED FOR REVISION		
**PROJECT MANAGEMENT DEPARTMENT**

PROJECT  
PINEWOOD STUDIOS  
STAGE 1

DRAWING TITLE  
EXISTING GROUND FLOOR PLAN

SCALE	DATE	DRAWN BY
1:250 @ A3	03-05-16	SRM

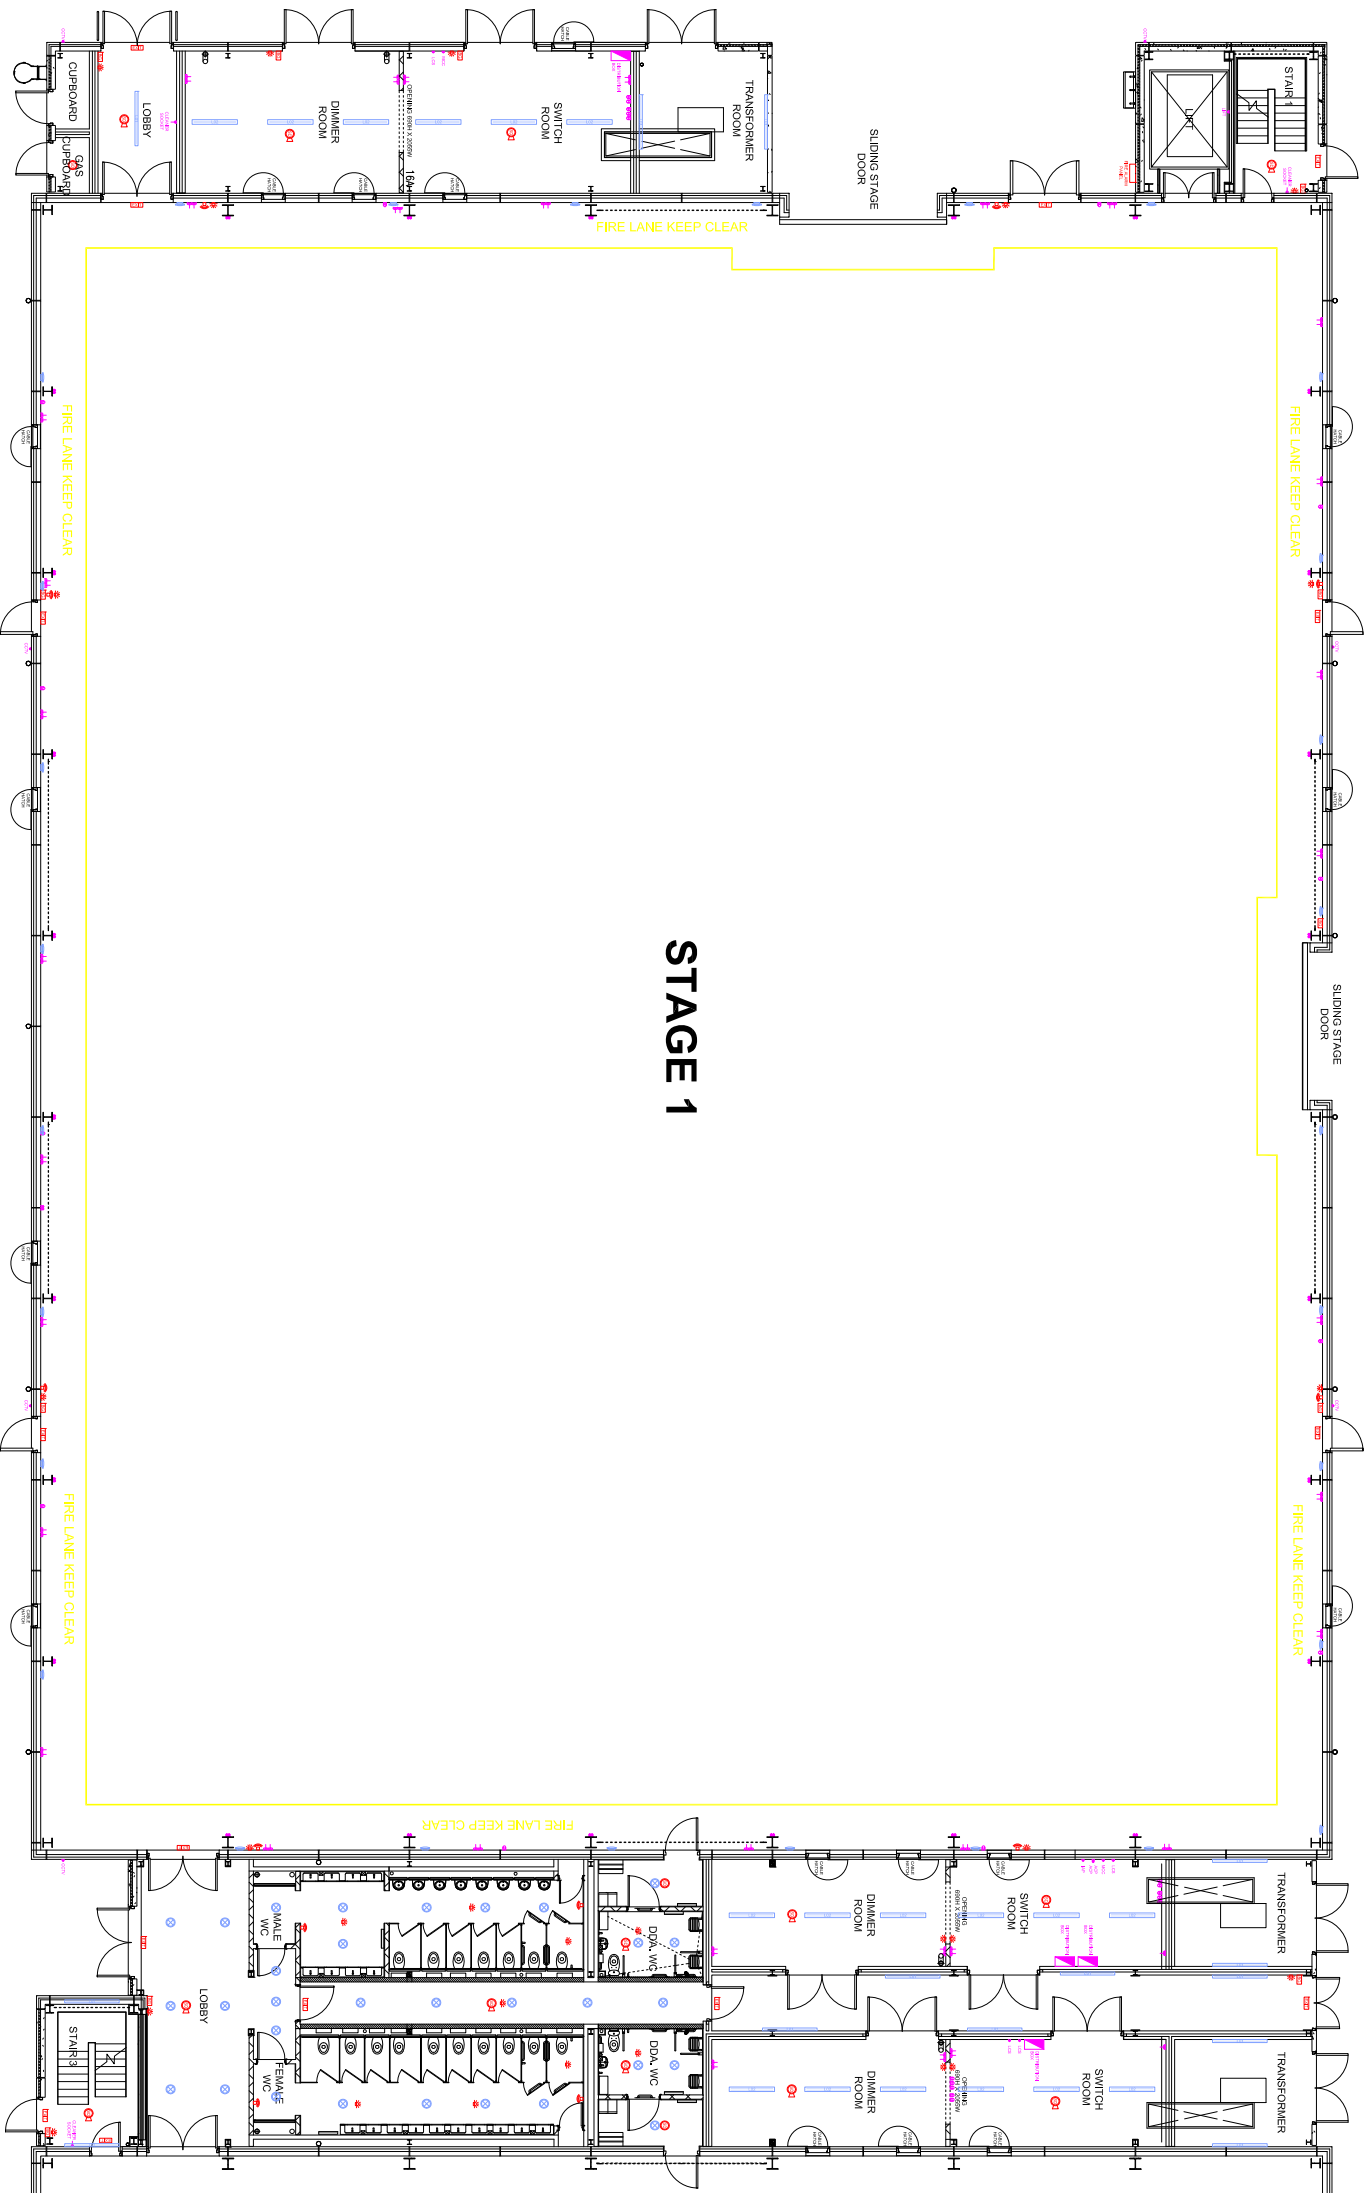

**STAGE 1 | EXISTING GROUND FLOOR**  
**PINEWOOD STUDIOS**

**STAGE 1 DIMENSIONS**

STAGE LENGTH	=	178'	[54.48m]
STAGE WIDTH	=	139'	[42.38m]
GROUND FLOOR AREA	=	24,742 ft <sup>2</sup>	[2298m <sup>2</sup> ]
FFL TO LOWER GALLERY LEVEL	=	42'	[12.827m]
FFL TO UPPER GALLERY LEVEL	=	51'	[15.615m]