



THIS DRAWING IS THE PROPERTY OF  
 PINEWOOD STUDIOS LTD AND MUST NOT BE  
 COPIED OR REPRODUCED IN WHOLE OR IN  
 PART, BY ANY METHOD WHATSOEVER,  
 WITHOUT PERMISSION OR THE WRITTEN  
 AUTHORISATION OF PINEWOOD STUDIOS LTD

ALL DIMENSIONS TO BE CHECKED ON SITE  
 PRIOR TO ANY COMMENCEMENT OF WORKS

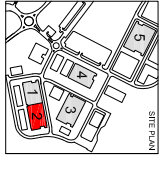

NO.	DESCRIPTION
1	EXISTING BUILDING FOOTPRINT
2	EXISTING WALLS
3	EXISTING DOORS
4	EXISTING WINDOWS
5	EXISTING ROOF
6	EXISTING FLOOR
7	EXISTING SERVICES
8	EXISTING STRUCTURE
9	EXISTING EXTERIOR FINISHES
10	EXISTING INTERIOR FINISHES
11	EXISTING MECHANICAL SERVICES
12	EXISTING ELECTRICAL SERVICES
13	EXISTING PLUMBING SERVICES
14	EXISTING FIRE SERVICES
15	EXISTING SECURITY SERVICES
16	EXISTING ACCESSIBILITY SERVICES
17	EXISTING SUSTAINABILITY SERVICES
18	EXISTING HEALTH AND SAFETY SERVICES
19	EXISTING ENVIRONMENTAL SERVICES
20	EXISTING COMMUNITY SERVICES
21	EXISTING CULTURAL SERVICES
22	EXISTING HISTORICAL SERVICES
23	EXISTING ARCHITECTURAL SERVICES
24	EXISTING ART AND DESIGN SERVICES
25	EXISTING MEDIA SERVICES
26	EXISTING TECHNOLOGY SERVICES
27	EXISTING EDUCATION SERVICES
28	EXISTING RESEARCH SERVICES
29	EXISTING INNOVATION SERVICES
30	EXISTING ENTREPRENEURSHIP SERVICES
31	EXISTING LEADERSHIP SERVICES
32	EXISTING TEAMWORK SERVICES
33	EXISTING COMMUNICATION SERVICES
34	EXISTING COLLABORATION SERVICES
35	EXISTING NETWORKING SERVICES
36	EXISTING MENTORSHIP SERVICES
37	EXISTING COACHING SERVICES
38	EXISTING TRAINING SERVICES
39	EXISTING DEVELOPMENT SERVICES
40	EXISTING SUPPORT SERVICES
41	EXISTING OPERATIONAL SERVICES
42	EXISTING LOGISTICS SERVICES
43	EXISTING SUPPLY CHAIN SERVICES
44	EXISTING PROCUREMENT SERVICES
45	EXISTING CONTRACT MANAGEMENT SERVICES
46	EXISTING RISK MANAGEMENT SERVICES
47	EXISTING COMPLIANCE SERVICES
48	EXISTING REGULATORY SERVICES
49	EXISTING LEGAL SERVICES
50	EXISTING FINANCIAL SERVICES
51	EXISTING TAX SERVICES
52	EXISTING ACCOUNTING SERVICES
53	EXISTING PAYROLL SERVICES
54	EXISTING HR SERVICES
55	EXISTING RECRUITMENT SERVICES
56	EXISTING TRAINING AND DEVELOPMENT SERVICES
57	EXISTING PERFORMANCE MANAGEMENT SERVICES
58	EXISTING ORGANISATIONAL DESIGN SERVICES
59	EXISTING CHANGE MANAGEMENT SERVICES
60	EXISTING PROJECT MANAGEMENT SERVICES
61	EXISTING PROGRAM MANAGEMENT SERVICES
62	EXISTING PORTFOLIO MANAGEMENT SERVICES
63	EXISTING STRATEGIC SERVICES
64	EXISTING BUSINESS SERVICES
65	EXISTING OPERATIONAL SERVICES
66	EXISTING SUPPORT SERVICES
67	EXISTING OPERATIONAL SERVICES
68	EXISTING SUPPORT SERVICES
69	EXISTING OPERATIONAL SERVICES
70	EXISTING SUPPORT SERVICES

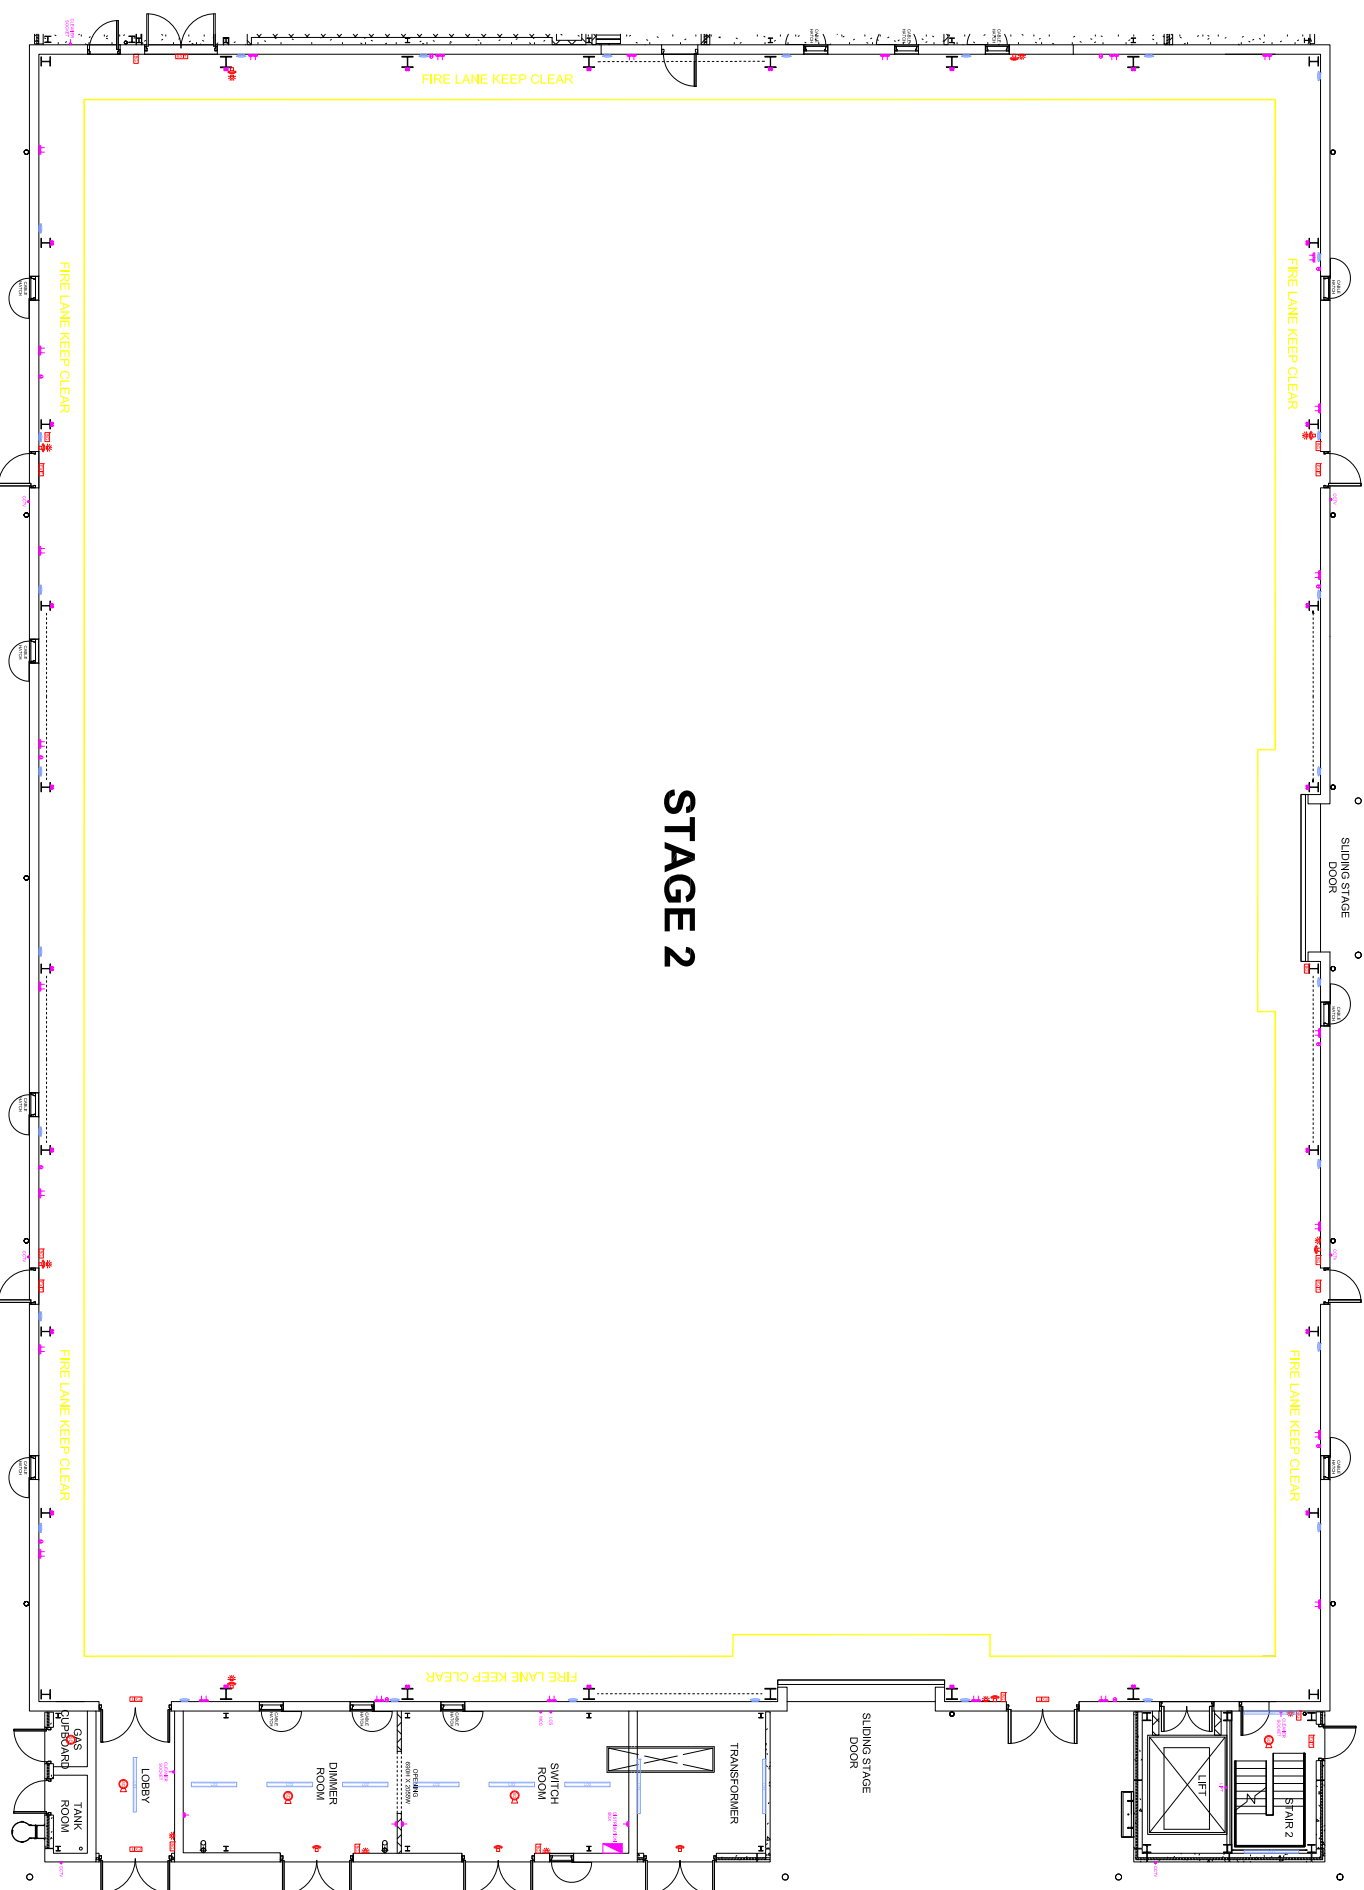

# STAGE 2 | EXISTING GROUND FLOOR

## PINEWOOD STUDIOS

STAGE 2 DIMENSIONS			
STAGE LENGTH	=	178'	[54.48m]
STAGE WIDTH	=	139'	[42.38m]
GROUND FLOOR AREA	=	24,742 R <sup>2</sup>	[2298m <sup>2</sup> ]
FFL TO LOWER GANTRY LEVEL	=	42'	[12.827m]
FFL TO UPPER GANTRY LEVEL	=	51'	[15.615m]

### PROJECT MANAGEMENT DEPARTMENT

PROJECT  
 PINEWOOD STUDIOS  
 STAGE 2

DRAWING TITLE  
 EXISTING GROUND FLOOR PLAN

SCALE	DATE	DRAWN BY
1:250 @ A3	03-05-16	SRM

