


THIS DRAWING IS THE PROPERTY OF
 PINWOOD ATLANTA LLC AND MUST NOT BE
 COPIED OR REPRODUCED IN WHOLE OR IN
 PART, BY ANY METHOD WHATSOEVER,
 WITHOUT PERMISSION OR THE WRITTEN
 AUTHORISATION OF PINWOOD ATLANTA LLC

ALL DIMENSIONS TO BE CHECKED ON SITE
 PRIOR TO ANY COMMENCEMENT OF WORKS

DETAILS

- (1) 1400 AMP 3 PHASE SERVICE
- EXTERNAL CHILLER HOOKUPS
- FULL EXTRACTION SYSTEM
- FULL NETWORK CAPABILITIES
- STANDARD HOUSE POWER

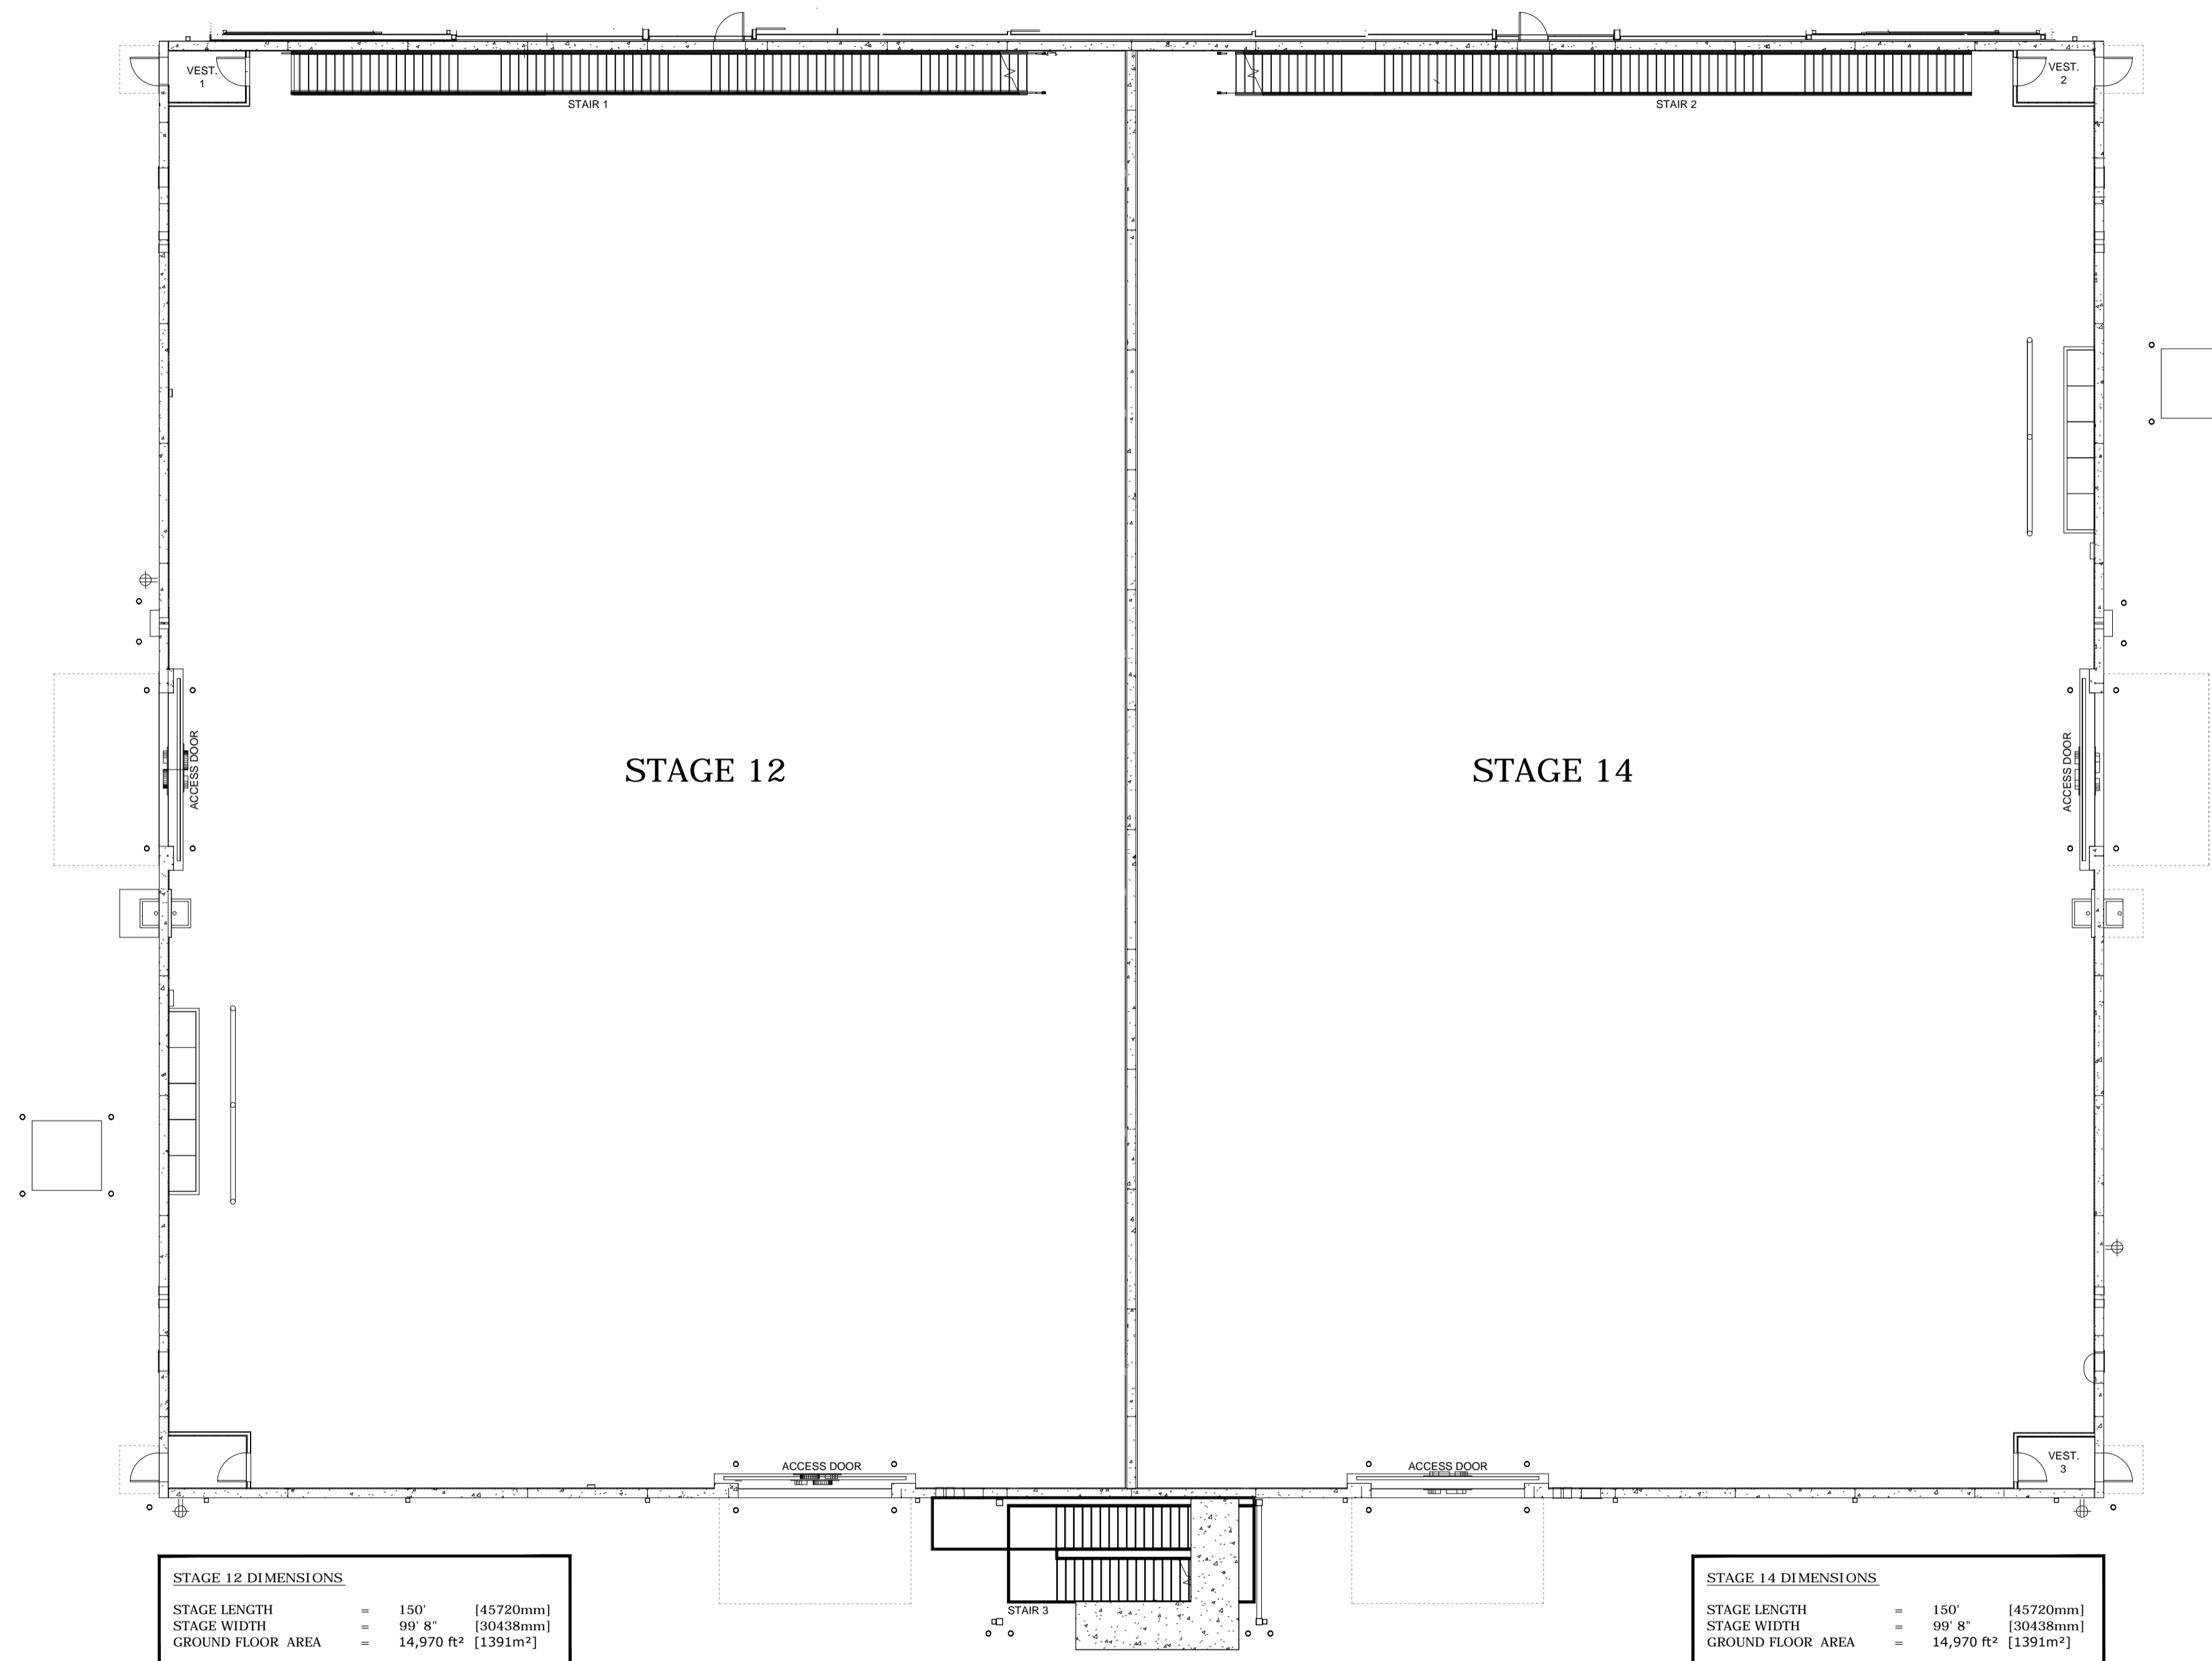

STAGE 12 DIMENSIONS	
STAGE LENGTH	= 150' [45720mm]
STAGE WIDTH	= 99' 8" [30438mm]
GROUND FLOOR AREA	= 14,970 R ² [1391m ²]

STAGE 14 DIMENSIONS	
STAGE LENGTH	= 150' [45720mm]
STAGE WIDTH	= 99' 8" [30438mm]
GROUND FLOOR AREA	= 14,970 R ² [1391m ²]

PINWOOD ATLANTA STUDIOS
 BUILDING 109-STAGES 12 & 14-GROUND FLOOR PLAN

Plan
00-A

**PROJECT
 MANAGEMENT
 DEPARTMENT**

PROJECT
 PINWOOD ATLANTA STUDIOS
 BUILDING 109
 STAGES 12 & 14

DRAWING TITLE
 EXISTING GROUND FLOOR PLAN

SCALE	DATE	DRAWN BY
1:150 @ A1	01-10-13	SDM

