


THIS DRAWING IS THE PROPERTY OF  
 PINWOOD GROUP LTD AND MUST NOT BE  
 COPIED OR REPRODUCED IN WHOLE OR IN  
 PART, BY ANY METHOD WHATSOEVER,  
 WITHOUT PERMISSION OR THE WRITTEN  
 AUTHORISATION OF PINWOOD GROUP LTD

ALL DIMENSIONS TO BE CHECKED ON SITE  
 PRIOR TO ANY COMMENCEMENT OF WORKS



PINWOOD STUDIOS SITE PLAN

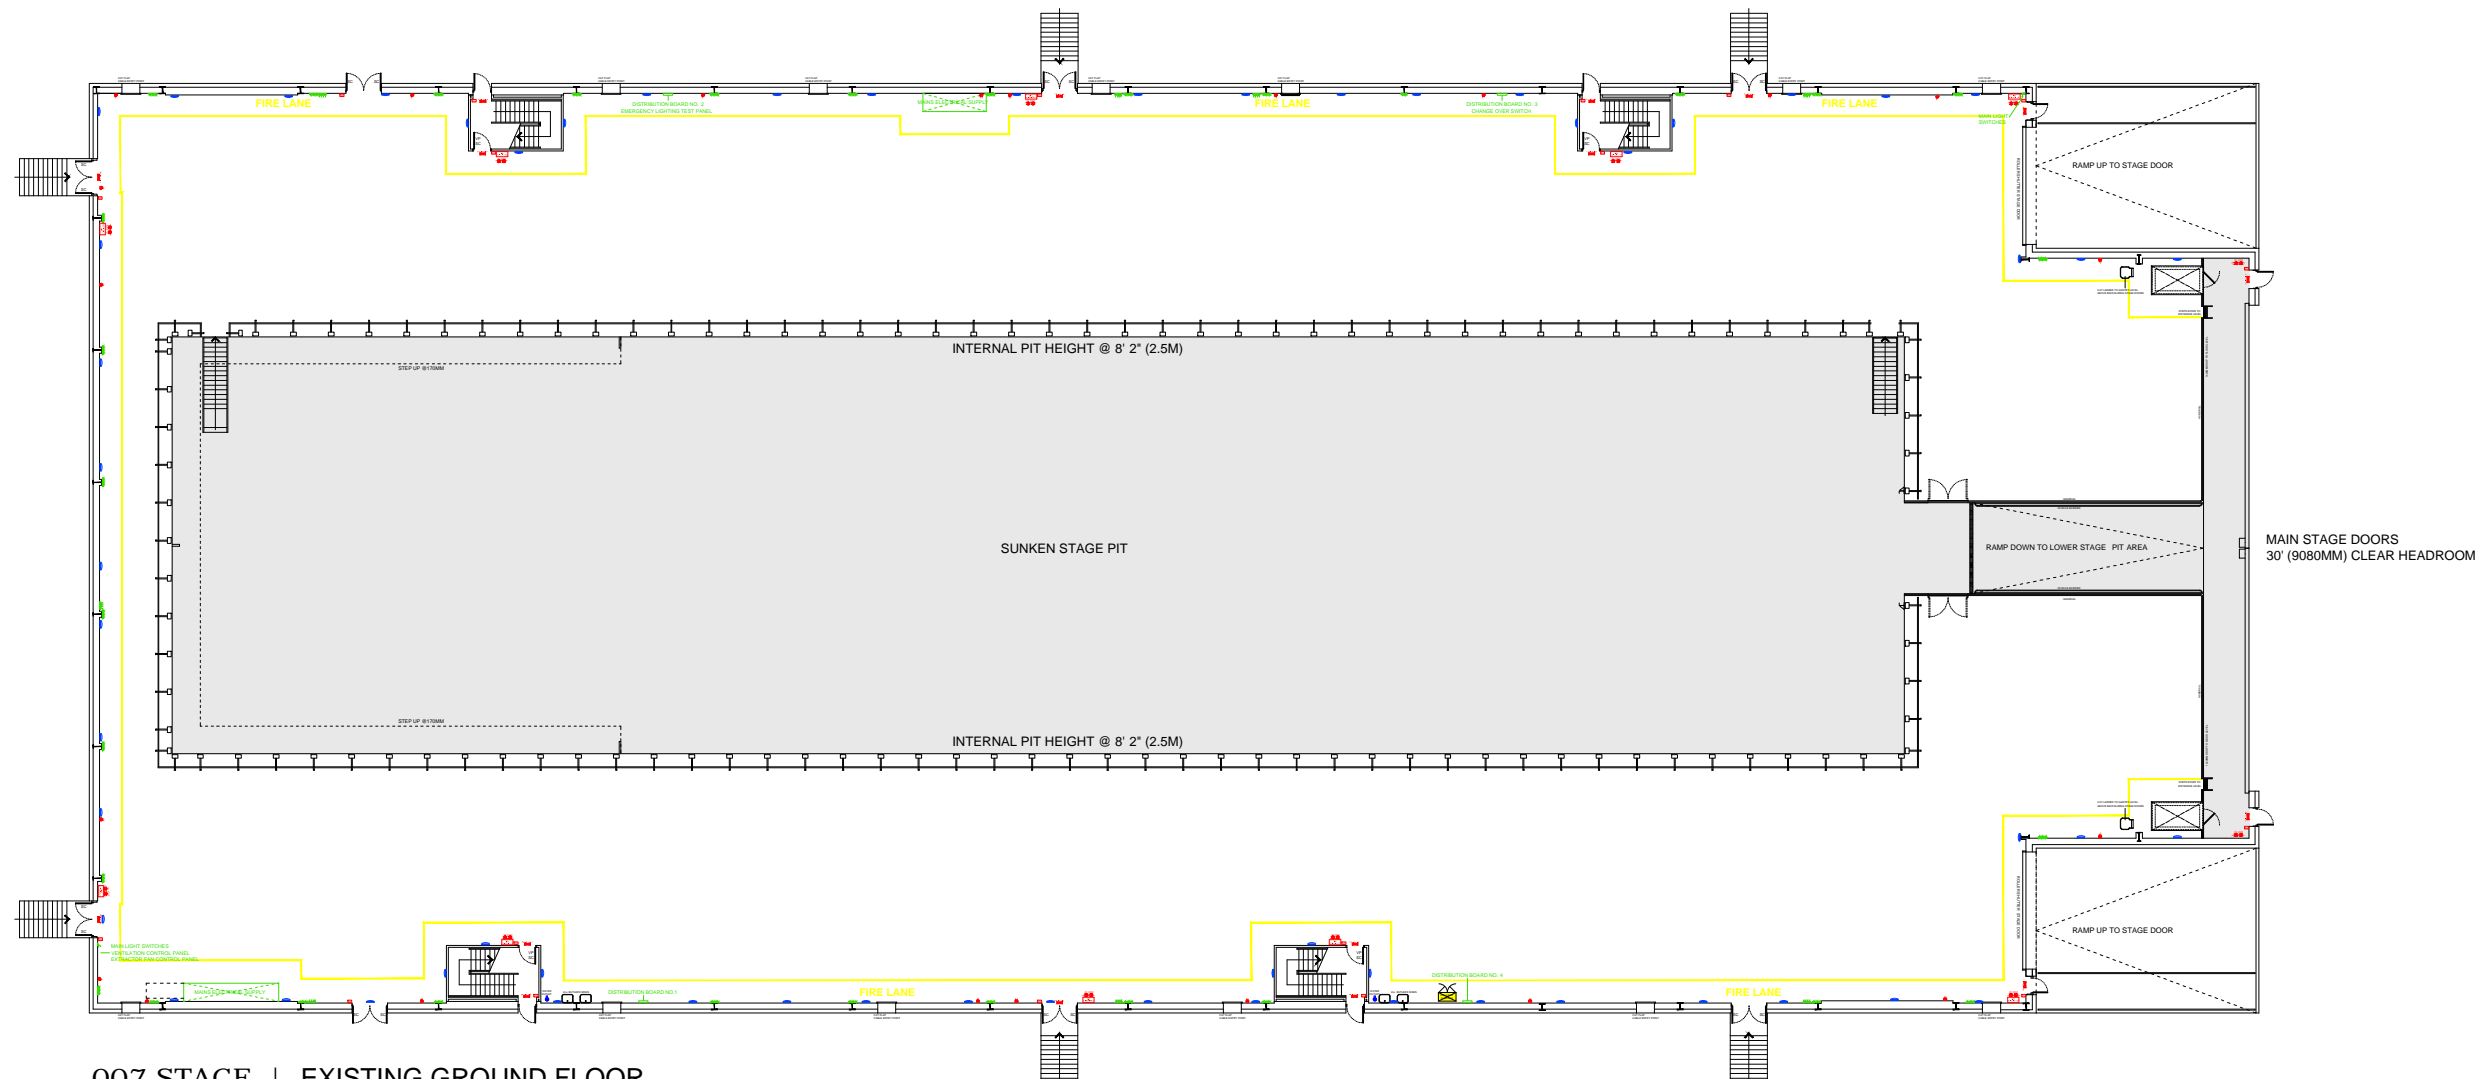

**LEGEND:**

ELECTRICAL	
[Symbol]	EXISTING SINGLE GANG LIGHT SWITCH
[Symbol]	EXISTING DOUBLE GANG LIGHT SWITCH
[Symbol]	EXISTING DOUBLE POWER SOCKET OUTLET
[Symbol]	EXISTING SINGLE POWER SOCKET OUTLET
[Symbol]	EXISTING SWITCHED SPUR SOCKET
FIRE DETECTION	
[Symbol]	EXISTING SMOKE DETECTOR
[Symbol]	EXISTING BREAK GLASS CALL POINT
[Symbol]	EXISTING BREAK GLASS DOOR RELEASE
[Symbol]	EXISTING FIRE ALARM BELL
[Symbol]	EXISTING AUDIBLE WARNING DEVICE
[Symbol]	EXISTING EMERGENCY BULKHEAD LIGHT
[Symbol]	EXISTING DIRECTIONAL ILLUMINATED EMERGENCY EXIT LIGHT
[Symbol]	EXISTING DIRECTIONAL ILLUMINATED RUNNING MAIN SIGNAGE
[Symbol]	EXISTING CO2 FIRE EXTINGUISHER
[Symbol]	EXISTING WATER FIRE EXTINGUISHER
[Symbol]	EXISTING FIRE HOSE REEL
[Symbol]	EXISTING EMERGENCY LIGHT TEST SWITCH
[Symbol]	EXISTING SMOKE DETECTOR ISOLATOR
LIGHTING	
[Symbol]	EXISTING WALL MOUNTED HOUSE LIGHT
[Symbol]	EXISTING CEILING MOUNTED HOUSE LIGHT
[Symbol]	EXISTING CIRCULAR BULKHEAD LIGHT WITH EMERGENCY PACK
[Symbol]	EXISTING CIRCULAR BULKHEAD LIGHT
[Symbol]	EXISTING CIRCULAR WALL MOUNTED LIGHT WITH EMERGENCY PACK
[Symbol]	EXISTING WALL MOUNTED LIGHT
[Symbol]	EXISTING HIGH BAY STAGE LIGHTING
[Symbol]	EXISTING HIGH BAY STAGE LIGHT ATTACHED TO GANTRY PANELS
[Symbol]	EXISTING GANTRY HOUSE LIGHTING 1000MM DOUBLE FLUORESCENT STRIP LIGHT
GANTRY LEVEL	
[Symbol]	MAIN STRUCTURAL BEAM @ APPROX 300MM WIDE
[Symbol]	RUNWAY BEAM @ 100MM WIDE
[Symbol]	TRANSFER SYSTEM LOCATION
[Symbol]	GANTRY WALKWAY

**007 STAGE | EXISTING GROUND FLOOR  
 PINWOOD STUDIOS**



**007 STAGE DIMENSIONS**

STAGE LENGTH	= 372 (113.5m)
STAGE WIDTH	= 198 (60.3m)
GROUND FLOOR AREA	= 58,776 sq ft (5459.3m²)
PIT LENGTH	= 300 (91.4m)
PIT WIDTH	= 72 (22m)
PIT DEPTH	= 8' 2" (2.5m)
PIT FLOOR AREA	= 21,600 sq ft (2015m²)
UNDERSIDE OF RUNWAY BEAMS	= 30' (12m)
UNDERSIDE OF MAIN GANTRY	= 41' (12.68m)

**PROJECT  
 MANAGEMENT  
 DEPARTMENT**

PROJECT  
**PINWOOD STUDIOS  
 007 STAGE**

DRAWING TITLE  
**EXISTING GROUND FLOOR**

SCALE	DATE	DRAWN BY
<b>1:400 @ A3</b>	<b>01-10-13</b>	<b>SDM</b>

