


THIS DRAWING IS THE PROPERTY OF  
 PINWOOD ATLANTA LLC AND MUST NOT BE  
 COPIED OR REPRODUCED IN WHOLE OR IN  
 PART, BY ANY METHOD WHATSOEVER,  
 WITHOUT PERMISSION OR THE WRITTEN  
 AUTHORISATION OF PINWOOD ATLANTA LLC

ALL DIMENSIONS TO BE CHECKED ON SITE  
 PRIOR TO ANY COMMENCEMENT OF WORKS

- DETAILS**
- (1) 1400 AMP 3 PHASE SERVICE
  - EXTERNAL CHILLER HOOKUPS
  - FULL EXTRACTION SYSTEM FULL
  - NETWORK CAPABILITIES
  - STANDARD HOUSE POWER

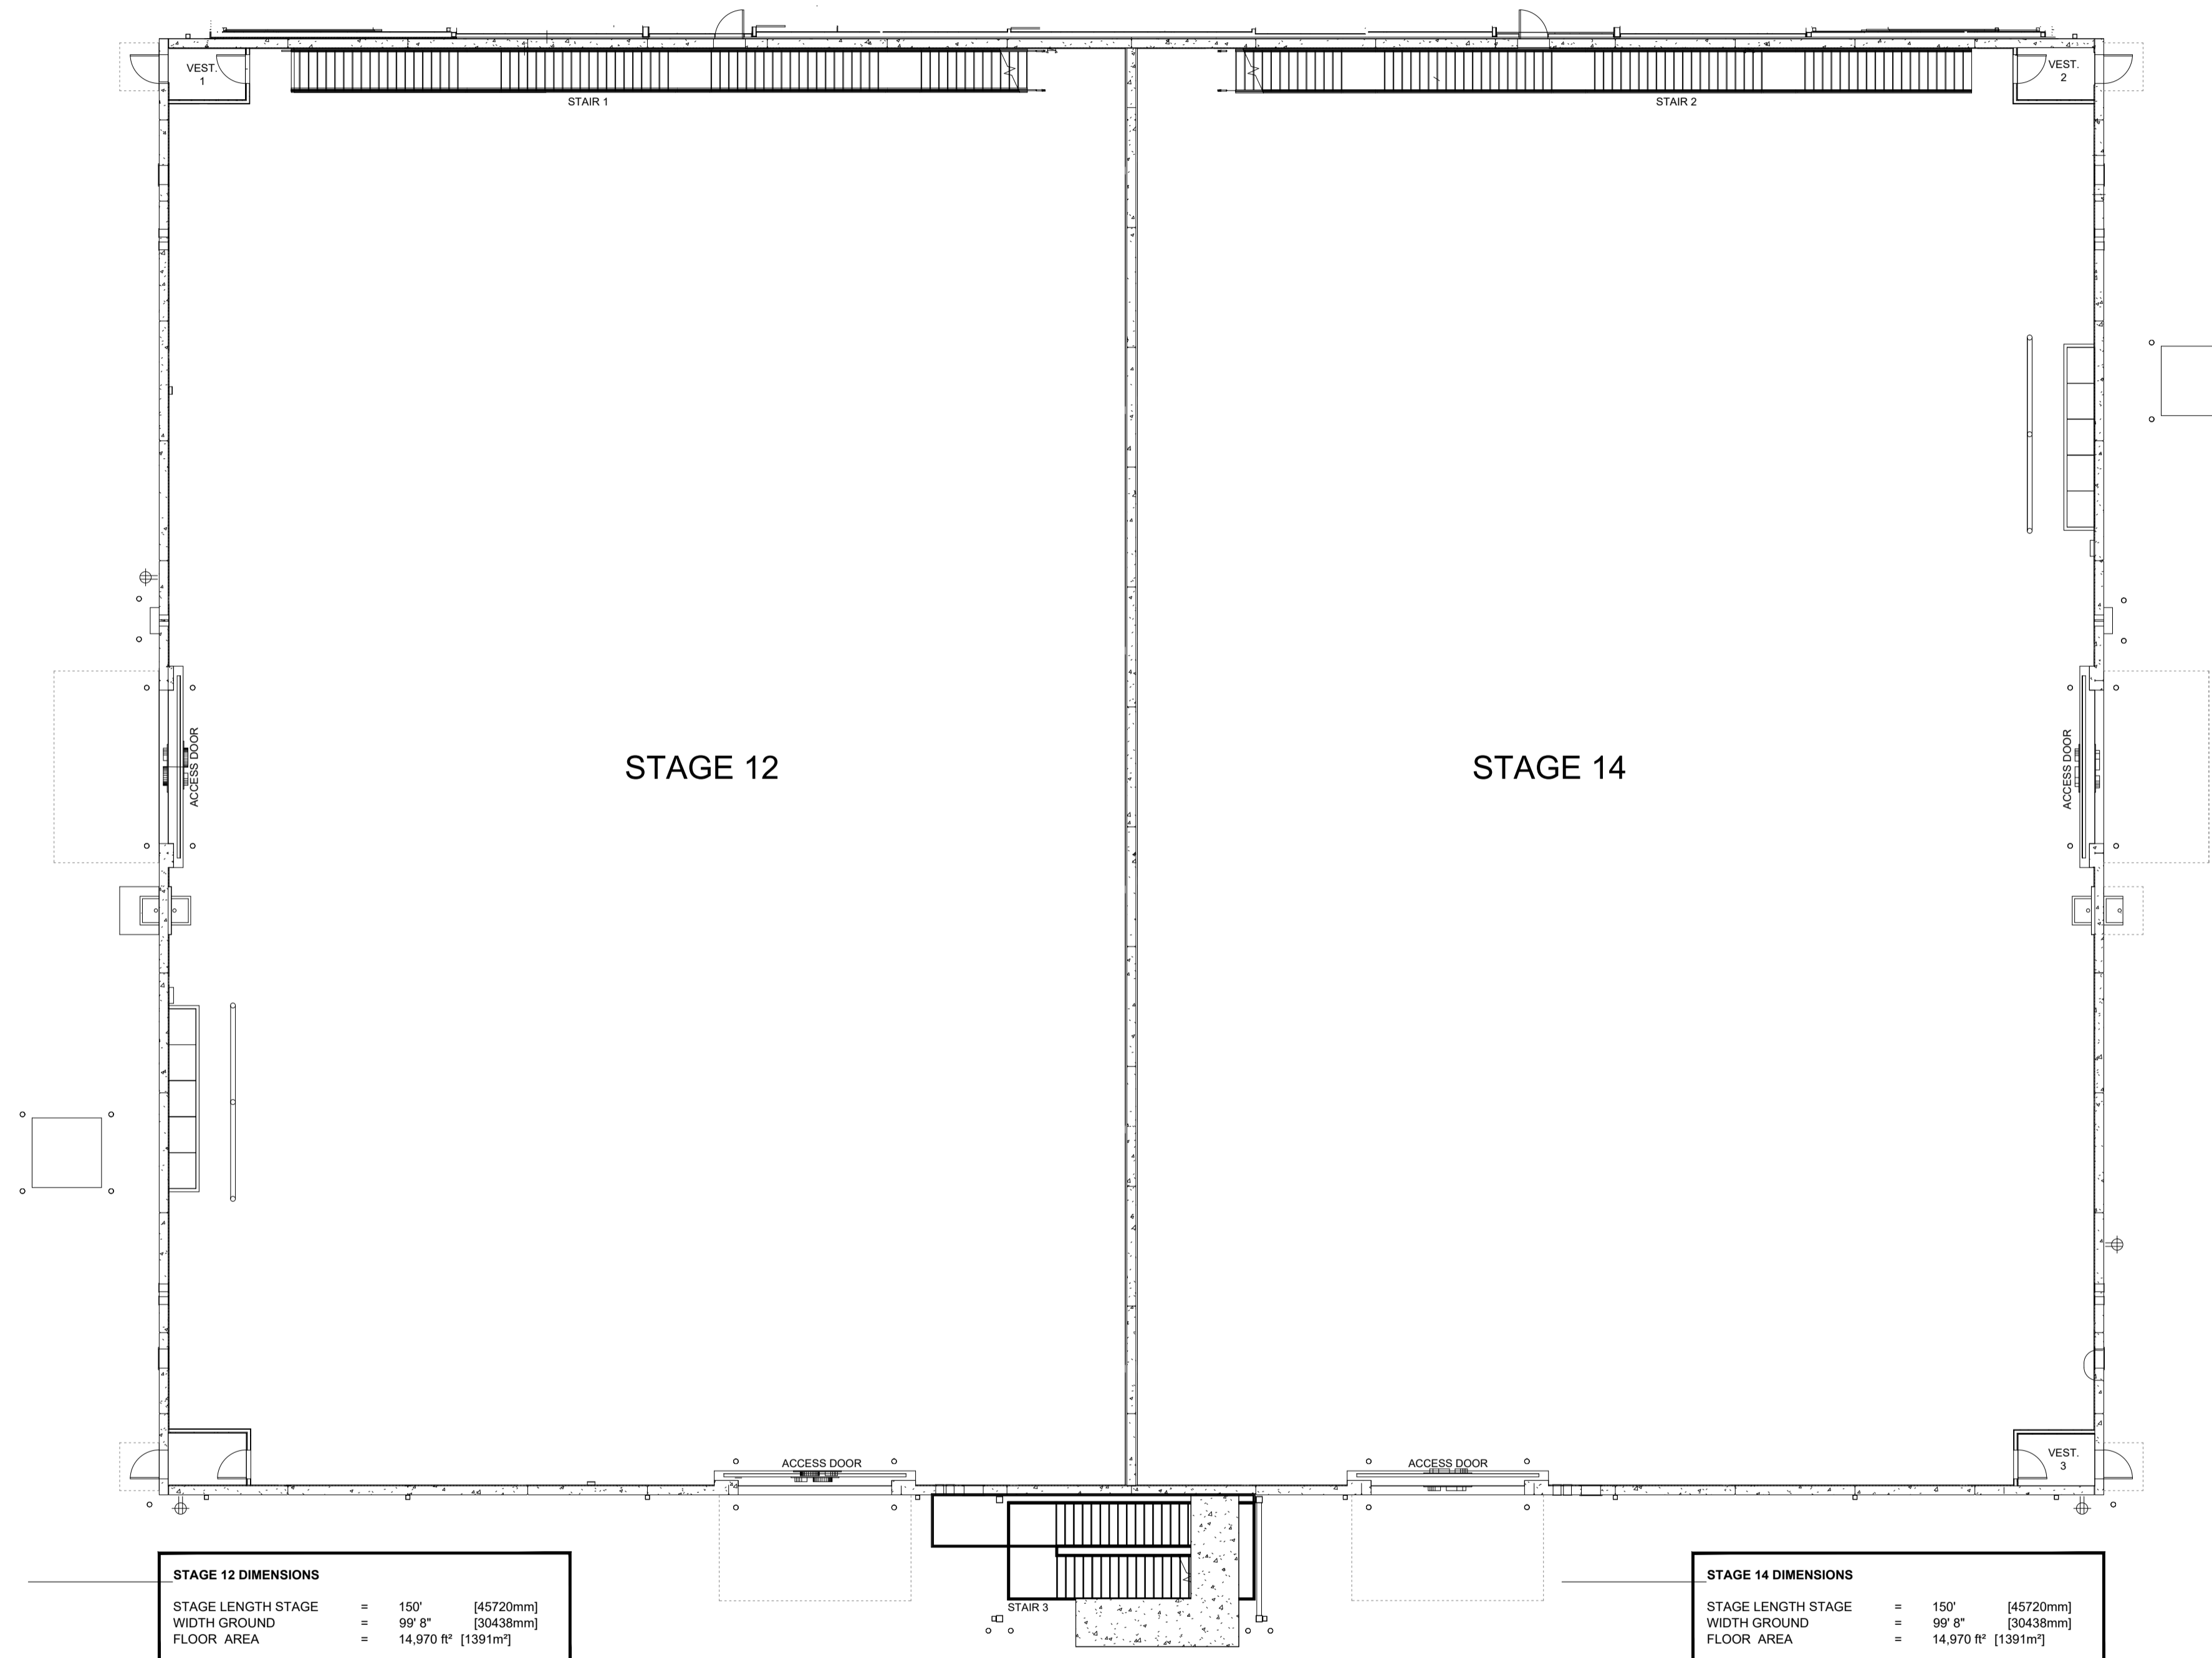

**STAGE 12 DIMENSIONS**

STAGE LENGTH STAGE	=	150'	[45720mm]
WIDTH GROUND	=	99' 8"	[30438mm]
FLOOR AREA	=	14,970 ft <sup>2</sup>	[1391m <sup>2</sup> ]

**STAGE 14 DIMENSIONS**

STAGE LENGTH STAGE	=	150'	[45720mm]
WIDTH GROUND	=	99' 8"	[30438mm]
FLOOR AREA	=	14,970 ft <sup>2</sup>	[1391m <sup>2</sup> ]

**PINWOOD ATLANTA STUDIOS**  
 BUILDING 109-STAGES 12 & 14-GROUND FLOOR PLAN

**PROJECT  
 MANAGEMENT  
 DEPARTMENT**

PROJECT  
**PINWOOD ATLANTA STUDIOS**  
**BUILDING 109**  
**STAGES 12 & 14**

DRAWING TITLE  
**EXISTING GROUND FLOOR PLAN**

SCALE	DATE	DRAWN BY
1:150 @ A1	01-10-13	SDM

