


THIS DRAWING IS THE PROPERTY OF  
 PINWOOD ATLANTA LLC AND MUST NOT BE  
 COPIED OR REPRODUCED IN WHOLE OR IN  
 PART, BY ANY METHOD WHATSOEVER,  
 WITHOUT PERMISSION OR THE WRITTEN  
 AUTHORIZATION OF PINWOOD ATLANTA LLC

ALL DIMENSIONS TO BE CHECKED ON SITE  
 PRIOR TO ANY COMMENCEMENT OF WORKS

PINWOOD ATLANTA STUDIOS  
 SITE PLAN

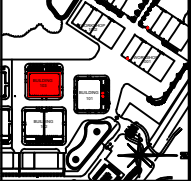

PINWOOD ATLANTA STUDIOS  
 BUILDING 103 STAGE 5 DIMENSIONS

STAGE 5 LENGTH	= 192'-0" [60.9m]
STAGE 5 WIDTH	= 149'-8" [45.6m]
GROUND FLOOR STAGE AREA	= 30,704 sq' [2,852 sqm]
HEIGHT OF GANTRY	= 50' - 11.75" [15.5m]


LEGEND:

ELECTRICAL	
[Symbol]	EXISTING SINGLE POLE LIGHT SWITCH
[Symbol]	EXISTING JUNCTION BOX
[Symbol]	DOUBLE DUPLEX RECEPTACLE
[Symbol]	50A NEMA 14-50R 250V RECEPTACLE
[Symbol]	FUSED SWITCH RECEPTACLE
[Symbol]	ELECTRICAL CABINET HEATER
[Symbol]	EXISTING SINGLE POLE LIGHT SWITCH
PLUMBING	
[Symbol]	EXTERIOR WALL HYDRANT
FIRE DETECTION	
[Symbol]	EXISTING PULL
[Symbol]	EXISTING STROBE HEARN
[Symbol]	EXISTING STROBE
[Symbol]	EXISTING DIRECTIONAL ILLUMINATED EMERGENCY EXIT LIGHT
[Symbol]	EXISTING CO2 FIRE EXTINGUISHER
LIGHTING	
[Symbol]	EXISTING WALL MOUNTED HOUSE EMERGENCY LIGHT
[Symbol]	EXISTING VISUAL STUDIO WARNING LIGHT
[Symbol]	EXISTING CATWALK HOUSE LIGHTING

CATWALK LEVEL	
[Symbol]	CATWALK LADDER TO LOWER CATWALK
[Symbol]	GANTRY BEAMS MAY SWL 1000 LBS IN ANY 6 FOOT SPAN
[Symbol]	TRANSFER TROLLEY SYSTEM BEAM
[Symbol]	CATWALK

PROJECT MANAGEMENT  
 DEPARTMENT

PROJECT PINWOOD ATLANTA STUDIOS BUILDING 103 STAGE 5		
DRAWING TITLE GROUND FLOOR STAGE PLAN		
SCALE 1/32"=1'-0"	DATE APRIL 2014	DRAWN BY JMC

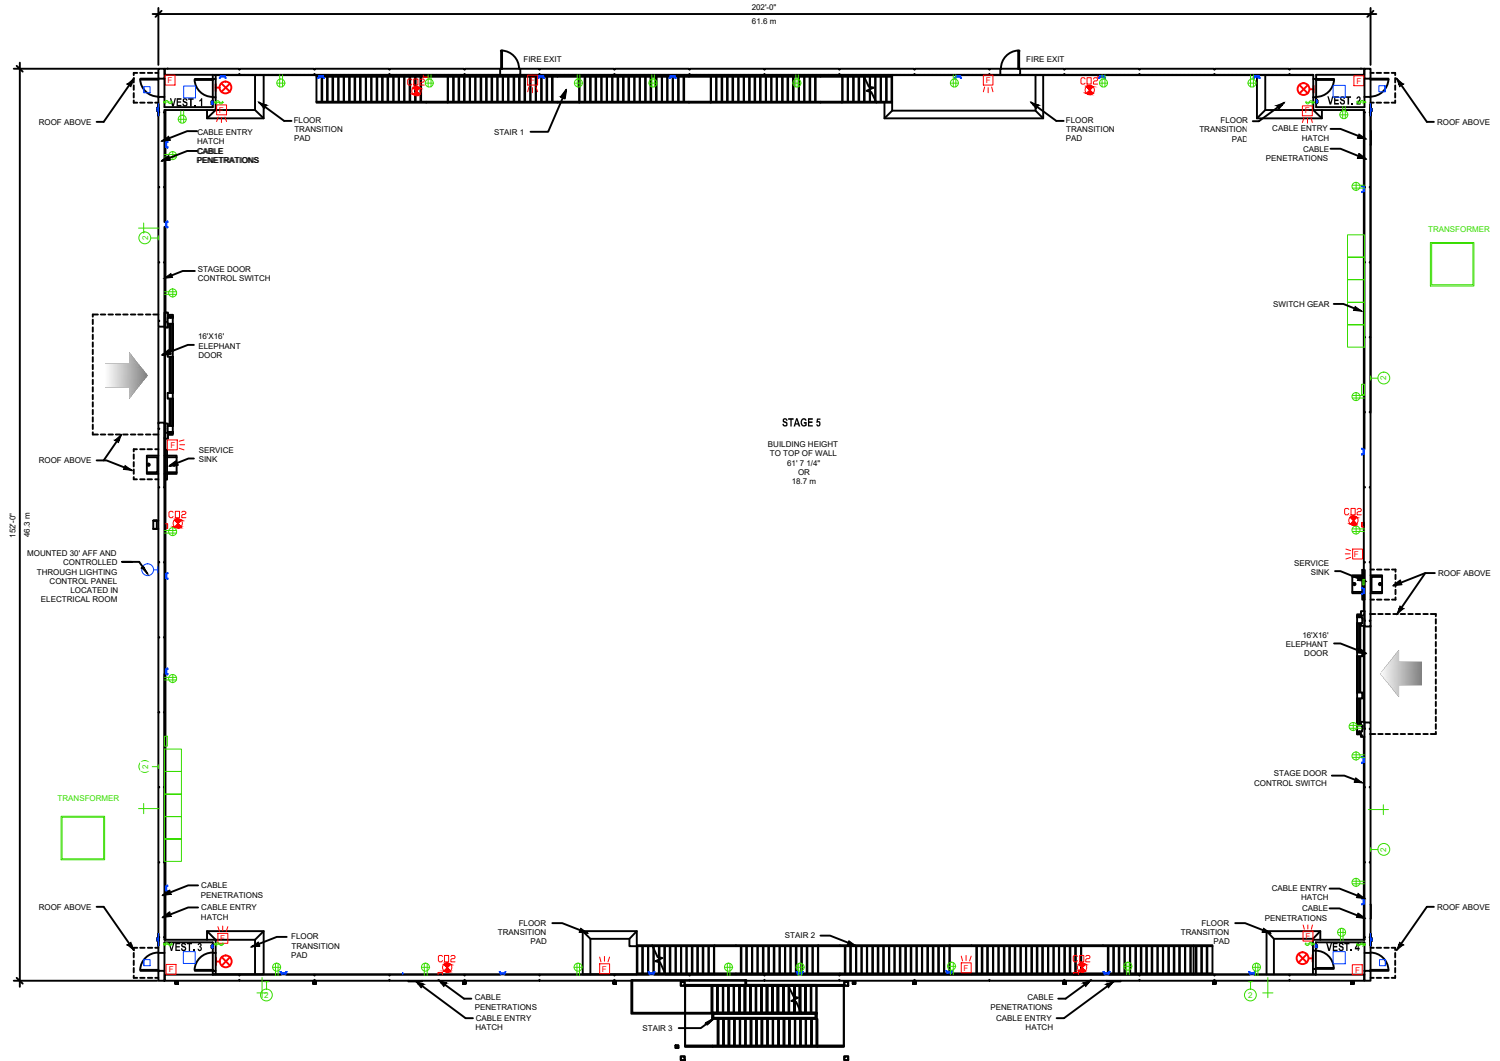

**BUILDING 103 STAGE 5 | EXISTING GROUND FLOOR LEVEL**  
 PINWOOD ATLANTA STUDIOS