


THIS DRAWING IS THE PROPERTY OF PINEWOOD ATLANTA LLC AND MUST NOT BE COPIED OR REPRODUCED IN WHOLE OR IN PART BY ANY METHOD WHATSOEVER, WITHOUT PERMISSION OR THE WRITTEN AUTHORIZATION OF PINEWOOD ATLANTA LLC

ALL DIMENSIONS TO BE CHECKED ON SITE PRIOR TO ANY COMMENCEMENT OF WORKS

PINEWOOD ATLANTA STUDIOS
SITE PLAN

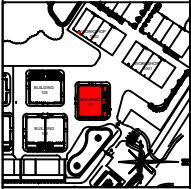

PINEWOOD ATLANTA STUDIOS BUILDING 101
STAGE 1 & 2 DIMENSIONS


STAGE 1 LENGTH	-	99'-8" (30.4m)
STAGE 1 WIDTH	-	149'-8" (45.6m)
STAGE 2 LENGTH	-	99'-8" (30.4m)
STAGE 2 WIDTH	-	149'-8" (45.6m)
GROUND FLOOR STAGES AREA	-	30,802 sq' (2852sqm)
HEIGHT OF GANTRY	-	41'-0" (12.5m)

LEGEND:

ELECTRICAL	
	EXISTING SINGLE POLE LIGHT SWITCH
	EXISTING JUNCTION BOX
	DOUBLE DUPLEX RECEPTACLE
	50A NEMA 14-50R 250V RECEPTACLE
	FUSED SWITCH RECEPTACLE
	ELECTRICAL CABINET HEATER
	EXISTING SINGLE POLE LIGHT SWITCH
PLUMBING	
	EXTERIOR WALL HYDRANT
FIRE DETECTION	
	EXISTING PULL
	EXISTING STROBE HORN
	EXISTING STROBE
	EXISTING DIRECTIONAL ILLUMINATED EMERGENCY EXIT LIGHT
	EXISTING CO2 FIRE EXTINGUISHER
LIGHTING	
	EXISTING WALL MOUNTED HOUSE EMERGENCY LIGHT
	EXISTING VISUAL STUDIO WARNING LIGHT
	EXISTING CATWALK HOUSE LIGHTING
CATWALK LEVEL	
	CATWALK LADDER TO LOWER CATWALK
	GANTRY BEAMS MAX S'WL 1000 LBS IN ANY 6 FOOT SPAN
	TRANSFER TROLLEY SYSTEM BEAM
	CATWALK

PROJECT MANAGEMENT DEPARTMENT

PROJECT PINEWOOD ATLANTA STUDIOS BUILDING 101 STAGES 1 & 2		
DRAWING TITLE GROUND FLOOR STAGE PLAN		
SCALE 1/32"=1'-0"	DATE APRIL 2014	DRAWN BY JMC

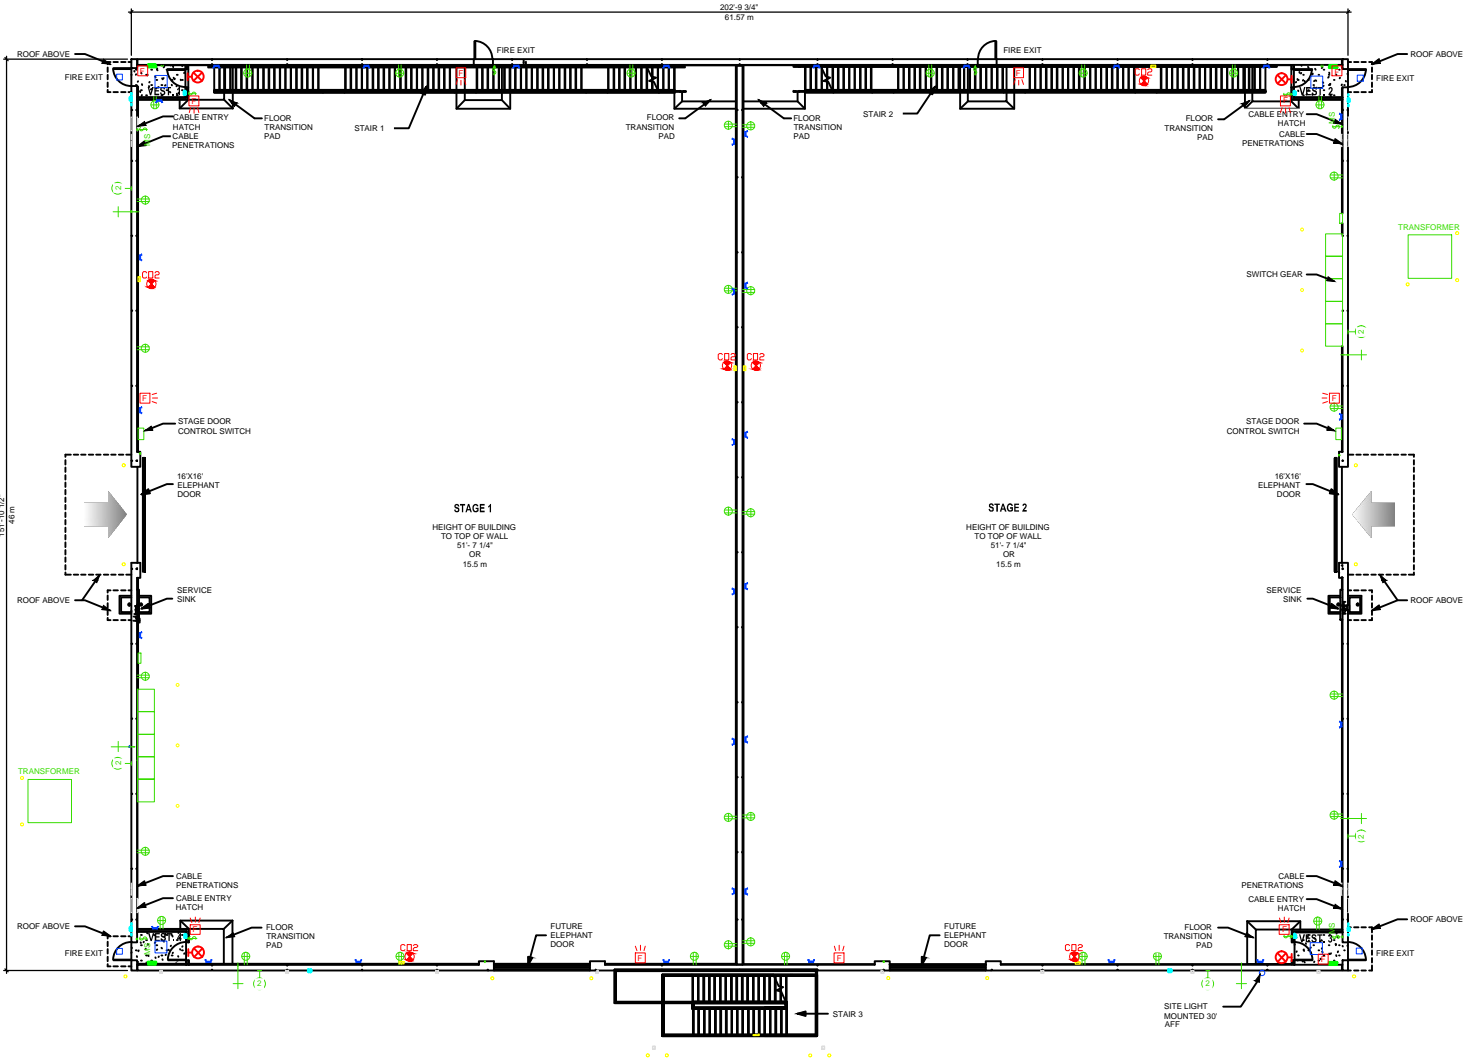

BUILDING 101 STAGE 1 & 2 | EXISTING GROUND FLOOR LEVEL
PINEWOOD ATLANTA STUDIOS

