



THIS DRAWING IS THE PROPERTY OF
 PINWOOD GROUP LTD AND MUST NOT BE
 COPIED OR REPRODUCED IN WHOLE OR IN
 PART, BY ANY METHOD WHATSOEVER,
 WITHOUT PERMISSION OR THE WRITTEN
 AUTHORISATION OF PINWOOD GROUP LTD

ALL DIMENSIONS TO BE CHECKED ON SITE
 PRIOR TO ANY COMMENCEMENT OF WORKS

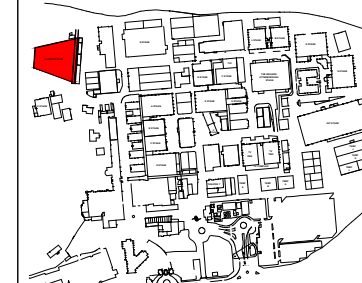

PINWOOD STUDIOS SITE PLAN

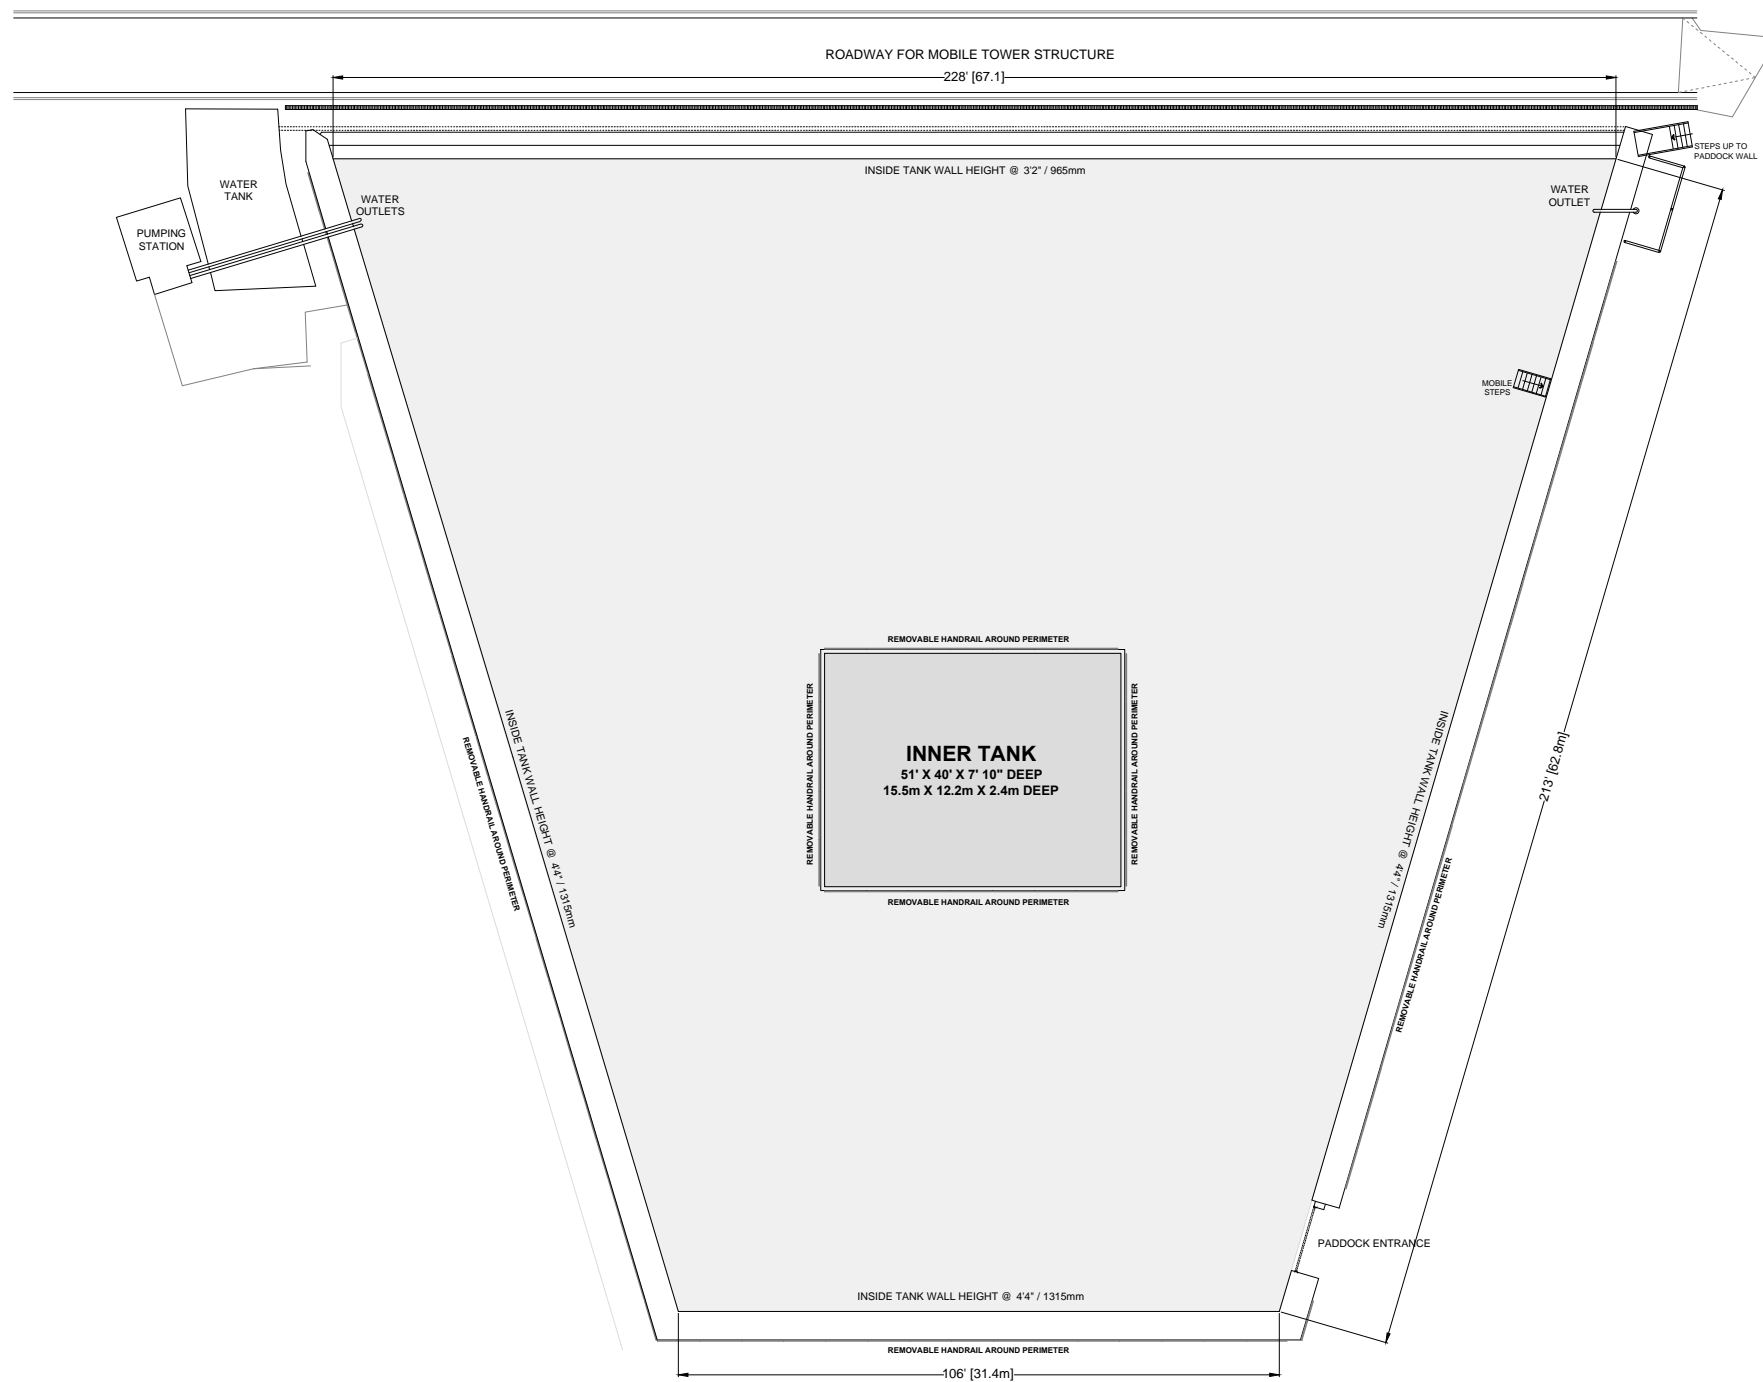

PADDOCK TANK | EXISTING GROUND FLOOR
 PINWOOD STUDIOS

PADDOCK TANK DIMENSIONS		INNER TANK DIMENSIONS	
Tank width (outside walls)	228' [67.1m]	Tank width (inside walls)	51' [15.5m]
Tank depth	106' [31.4m]	Tank depth	40' [12.2m]
Tank height	32' [9.65m]	Tank height	7' 10" [2.4m]

LEGEND

	EXISTING SINGLE GANG LIGHT SWITCH
	EXISTING DOUBLE GANG LIGHT SWITCH
	EXISTING SINGLE SWITCHED SPUR SOCKET
	EXISTING SMOKE DETECTOR
	EXISTING BREAK GLASS CALL POINT
	EXISTING BREAK GLASS DOOR RELEASE
	EXISTING FIRE ALARM BELL
	EXISTING AUDIBLE WARNING DEVICE
	EXISTING EMERGENCY BEAMED LIGHT
	EXISTING DIRECTIONAL ILLUMINATED EMERGENCY EXIT LIGHT
	EXISTING DIRECTIONAL LUMINOUS RUNNING MAN SIGNAGE
	EXISTING CO2 FIRE EXTINGUISHER
	EXISTING WATER FIRE EXTINGUISHER
	EXISTING FIRE HOSE REEL
	EXISTING EMERGENCY LIGHT TEST SWITCH
	EXISTING SMOKE DETECTOR ISOLATOR
	EXISTING WALL MOUNTED HOUSE LIGHT
	EXISTING CEILING MOUNTED HOUSE LIGHT
	EXISTING CIRCULAR BEAMED LIGHT WITH EMERGENCY PACK
	EXISTING CIRCULAR BEAMED LIGHT WITH EMERGENCY PACK
	EXISTING WALL MOUNTED LIGHT
	EXISTING HIGH BAY STAGE LIGHTING
	EXISTING HIGH BAY STAGE LIGHT ATTACHED TO GANTRY HANDRAIL
	MAIN STRUCTURAL BEAMS @ APPROX 300MM WIDE
	RUNWAY BEAMS @ 100MM WIDE
	TANKER SYSTEM LOCATION
	GANTRY WALKWAY

**PROJECT
 MANAGEMENT
 DEPARTMENT**

PROJECT
**PINWOOD STUDIOS
 PADDOCK TANK**

DRAWING TITLE
EXISTING GROUND FLOOR

SCALE	DATE	DRAWN BY
1:400 @ A3	11-09-18	SDM

