




# Mega Stage (Stage 4)

North America's largest purpose-built soundstage.




TORONTO STUDIOS™

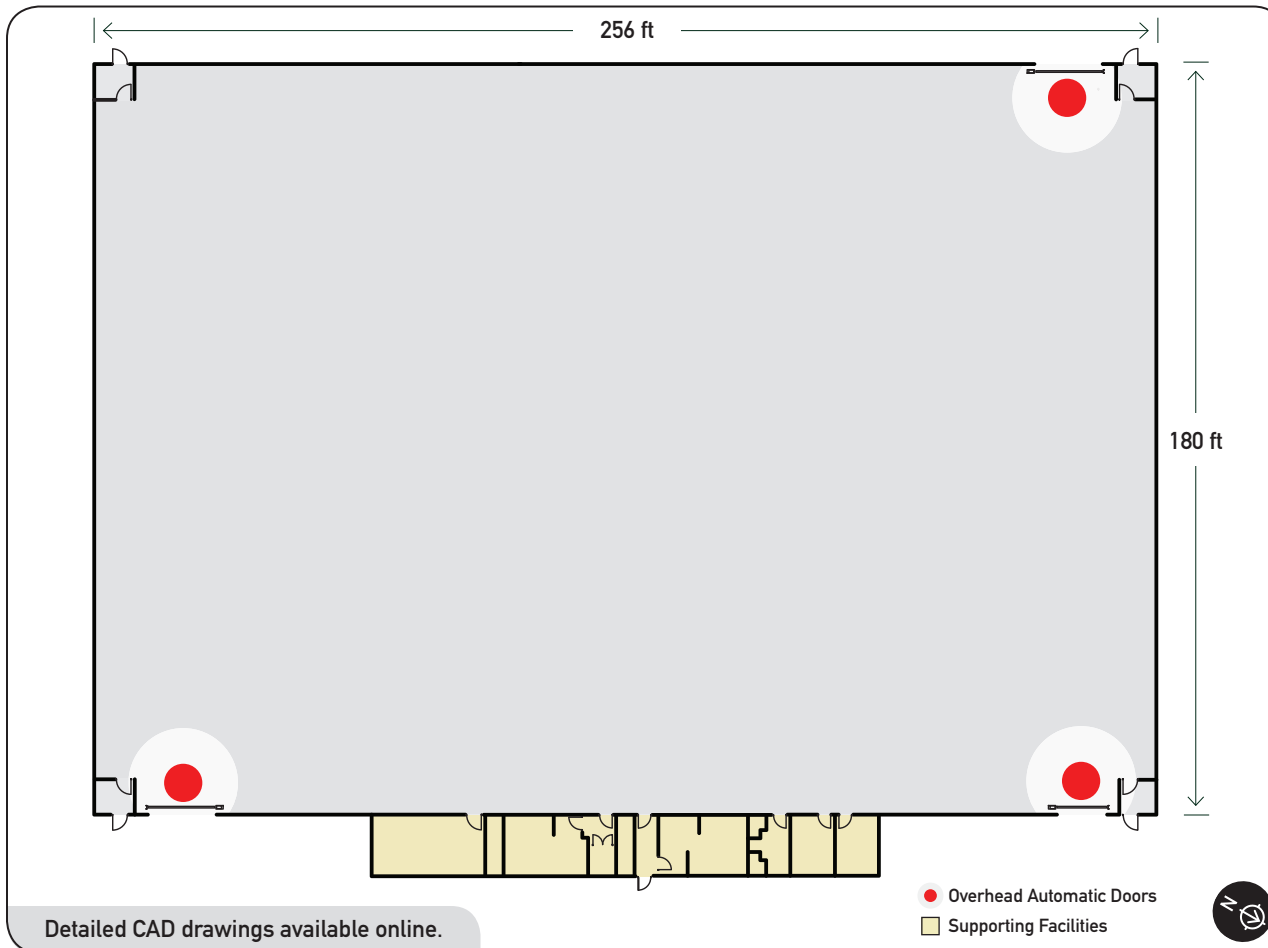


## M Specifications

Stage Type	Soundstage, clear span
Area (sq ft)	45,900
Area (sq m)	4,264
Length (ft)	256
Length (m)	78
Width (ft)	180
Width (m)	55
Height to Grid (ft)	60
Height to Grid (m)	18
Power – 3 Phase (amps)	4,980
Dimmer Rooms	3
16'x16' Overhead Automatic Doors	3
Load Leveller	Yes
Beam Load (lbs per sq ft)	30
Floor Load (lbs per sq ft)	250
Heat Type	Gas
A/C	Yes

For more information visit [pinewoodtorontostudios.com](https://pinewoodtorontostudios.com)  
or call us at 416 406-1235

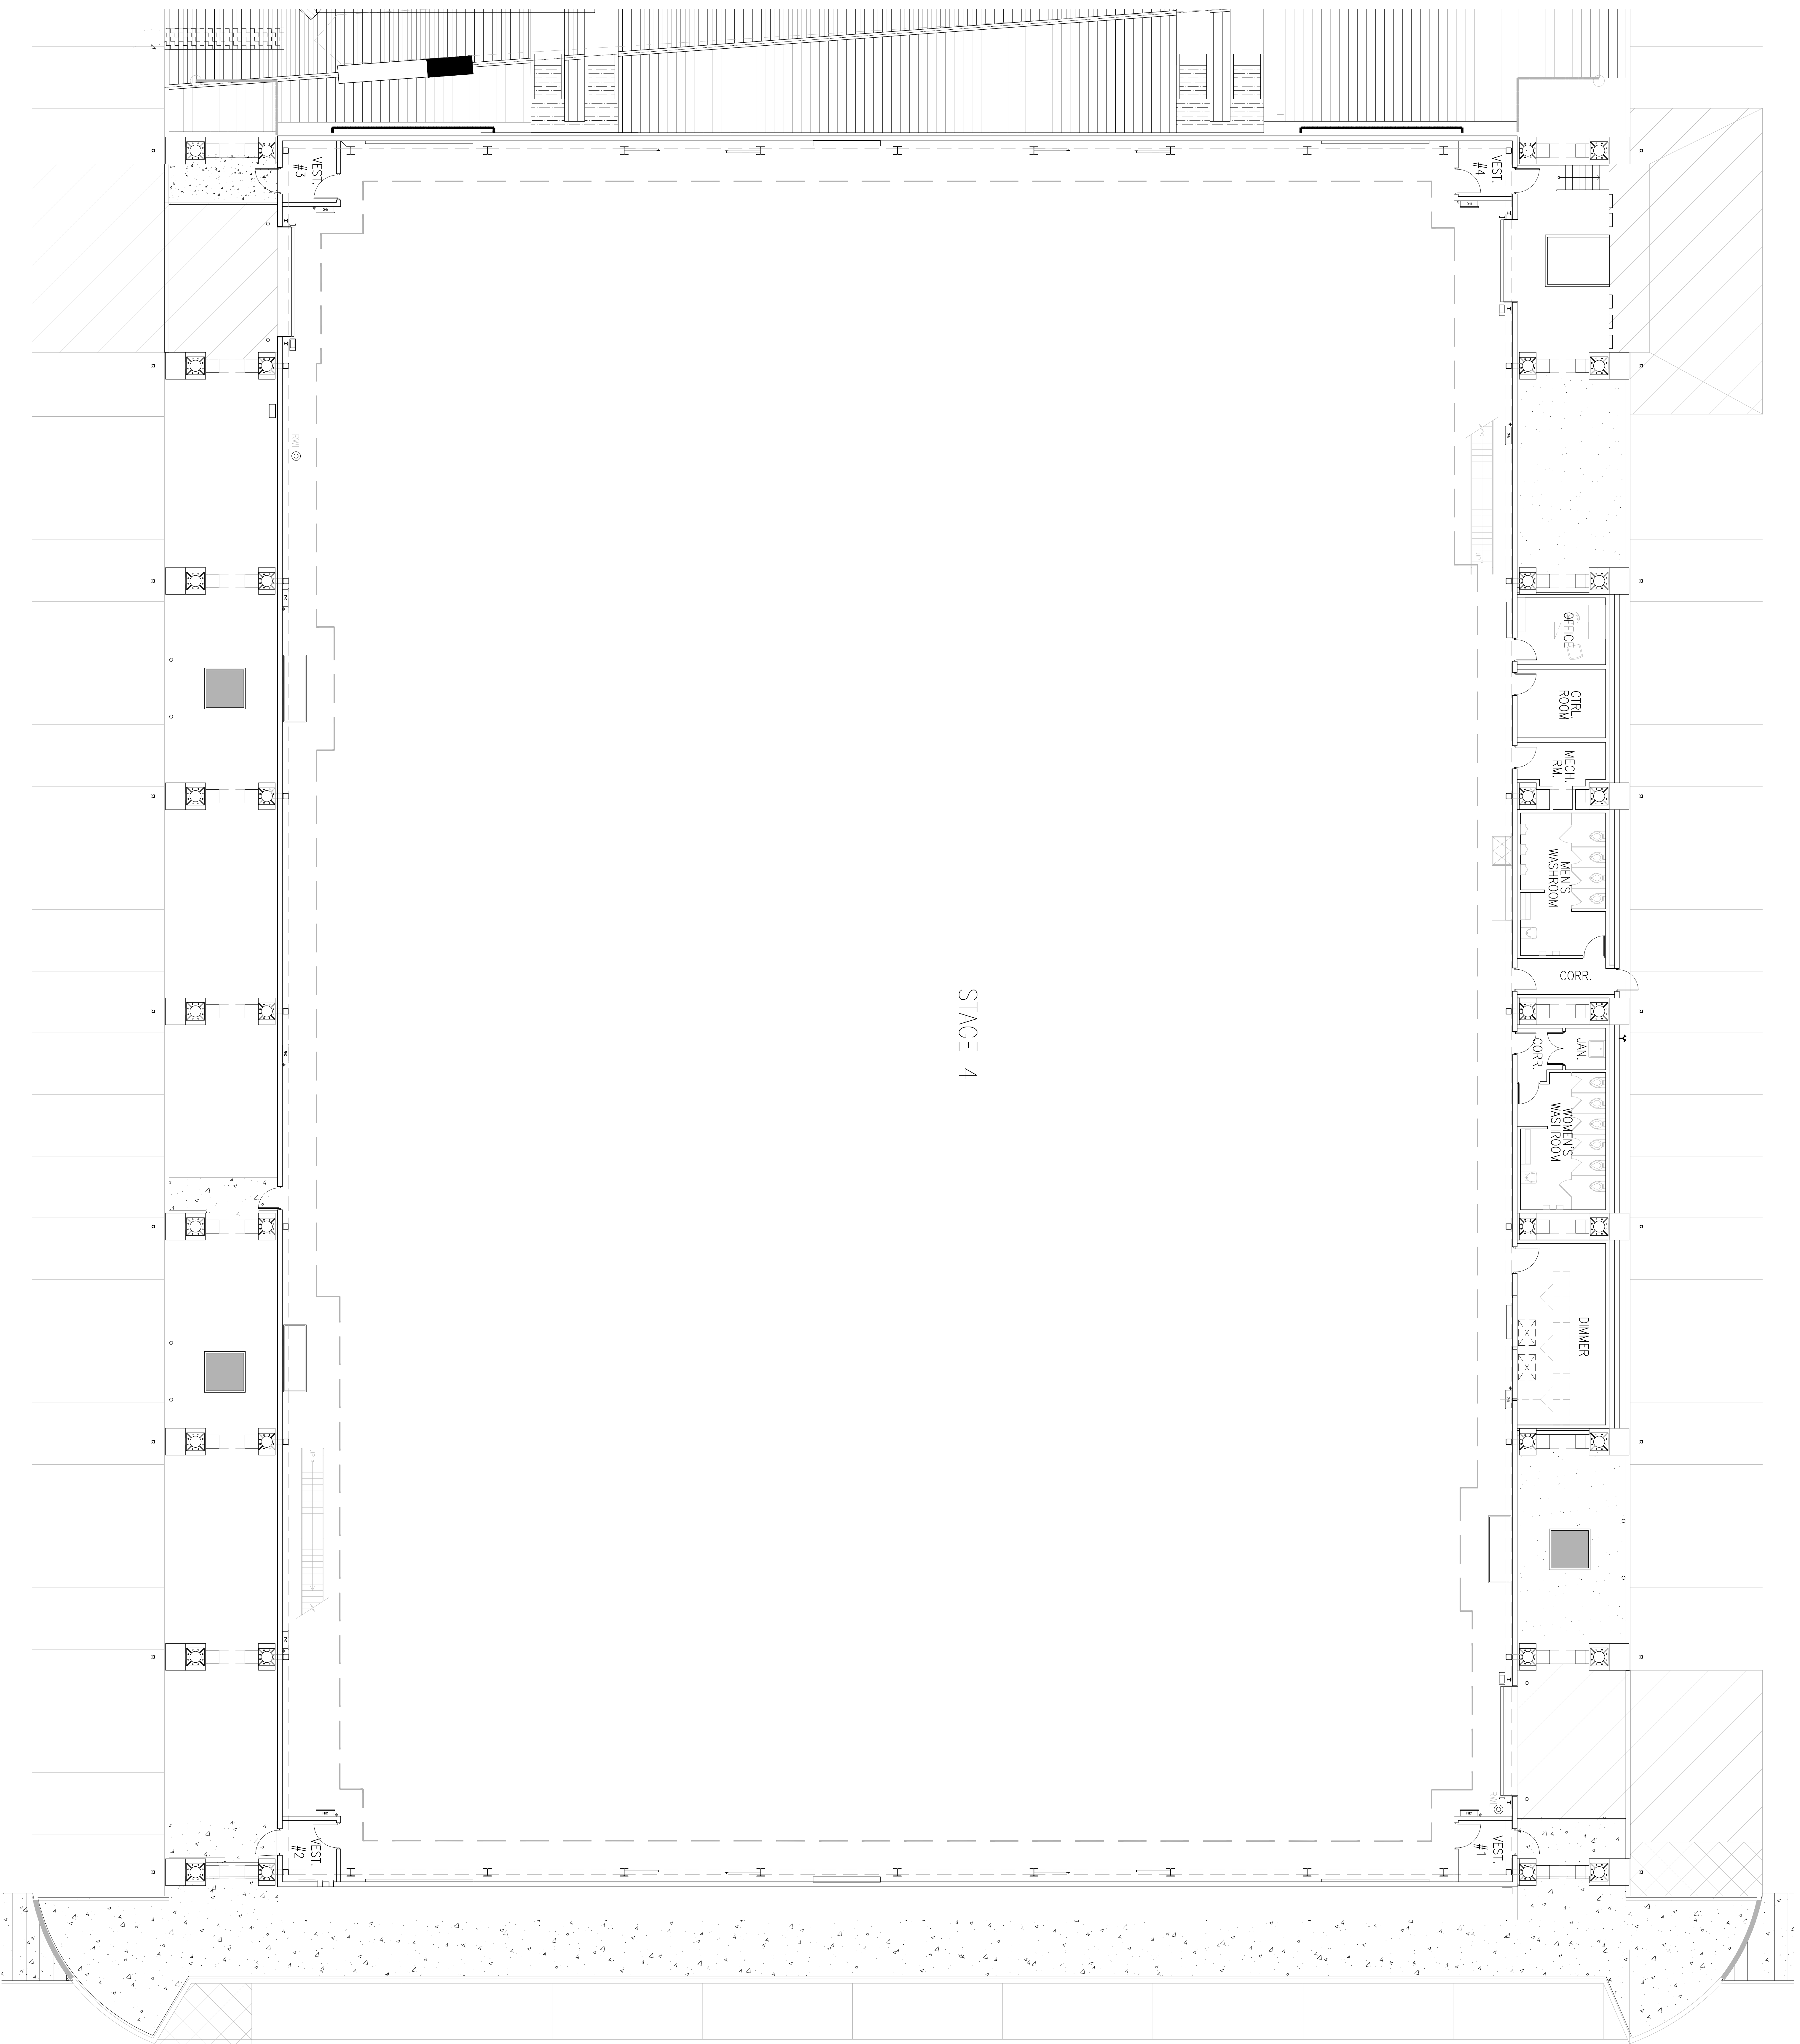

STAGE 4

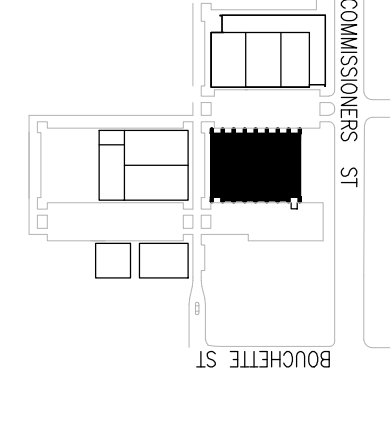

KEY PLAN  
 SCALE: 1:1000  
 1



TORONTO STUDIOS™

225 Commissioners Street  
 Toronto, Ontario  
 416 406-1235

1:100

Block 3: Stage 4  
 Ground Floor Plan

BK3-A201