


This drawing is the property of Pinewood Studios Ltd and must not be copied or reproduced in whole or in part, by any method whatsoever, without permission or the written authorisation of Pinewood Studios Ltd

ALL DIMENSIONS TO BE CHECKED ON SITE

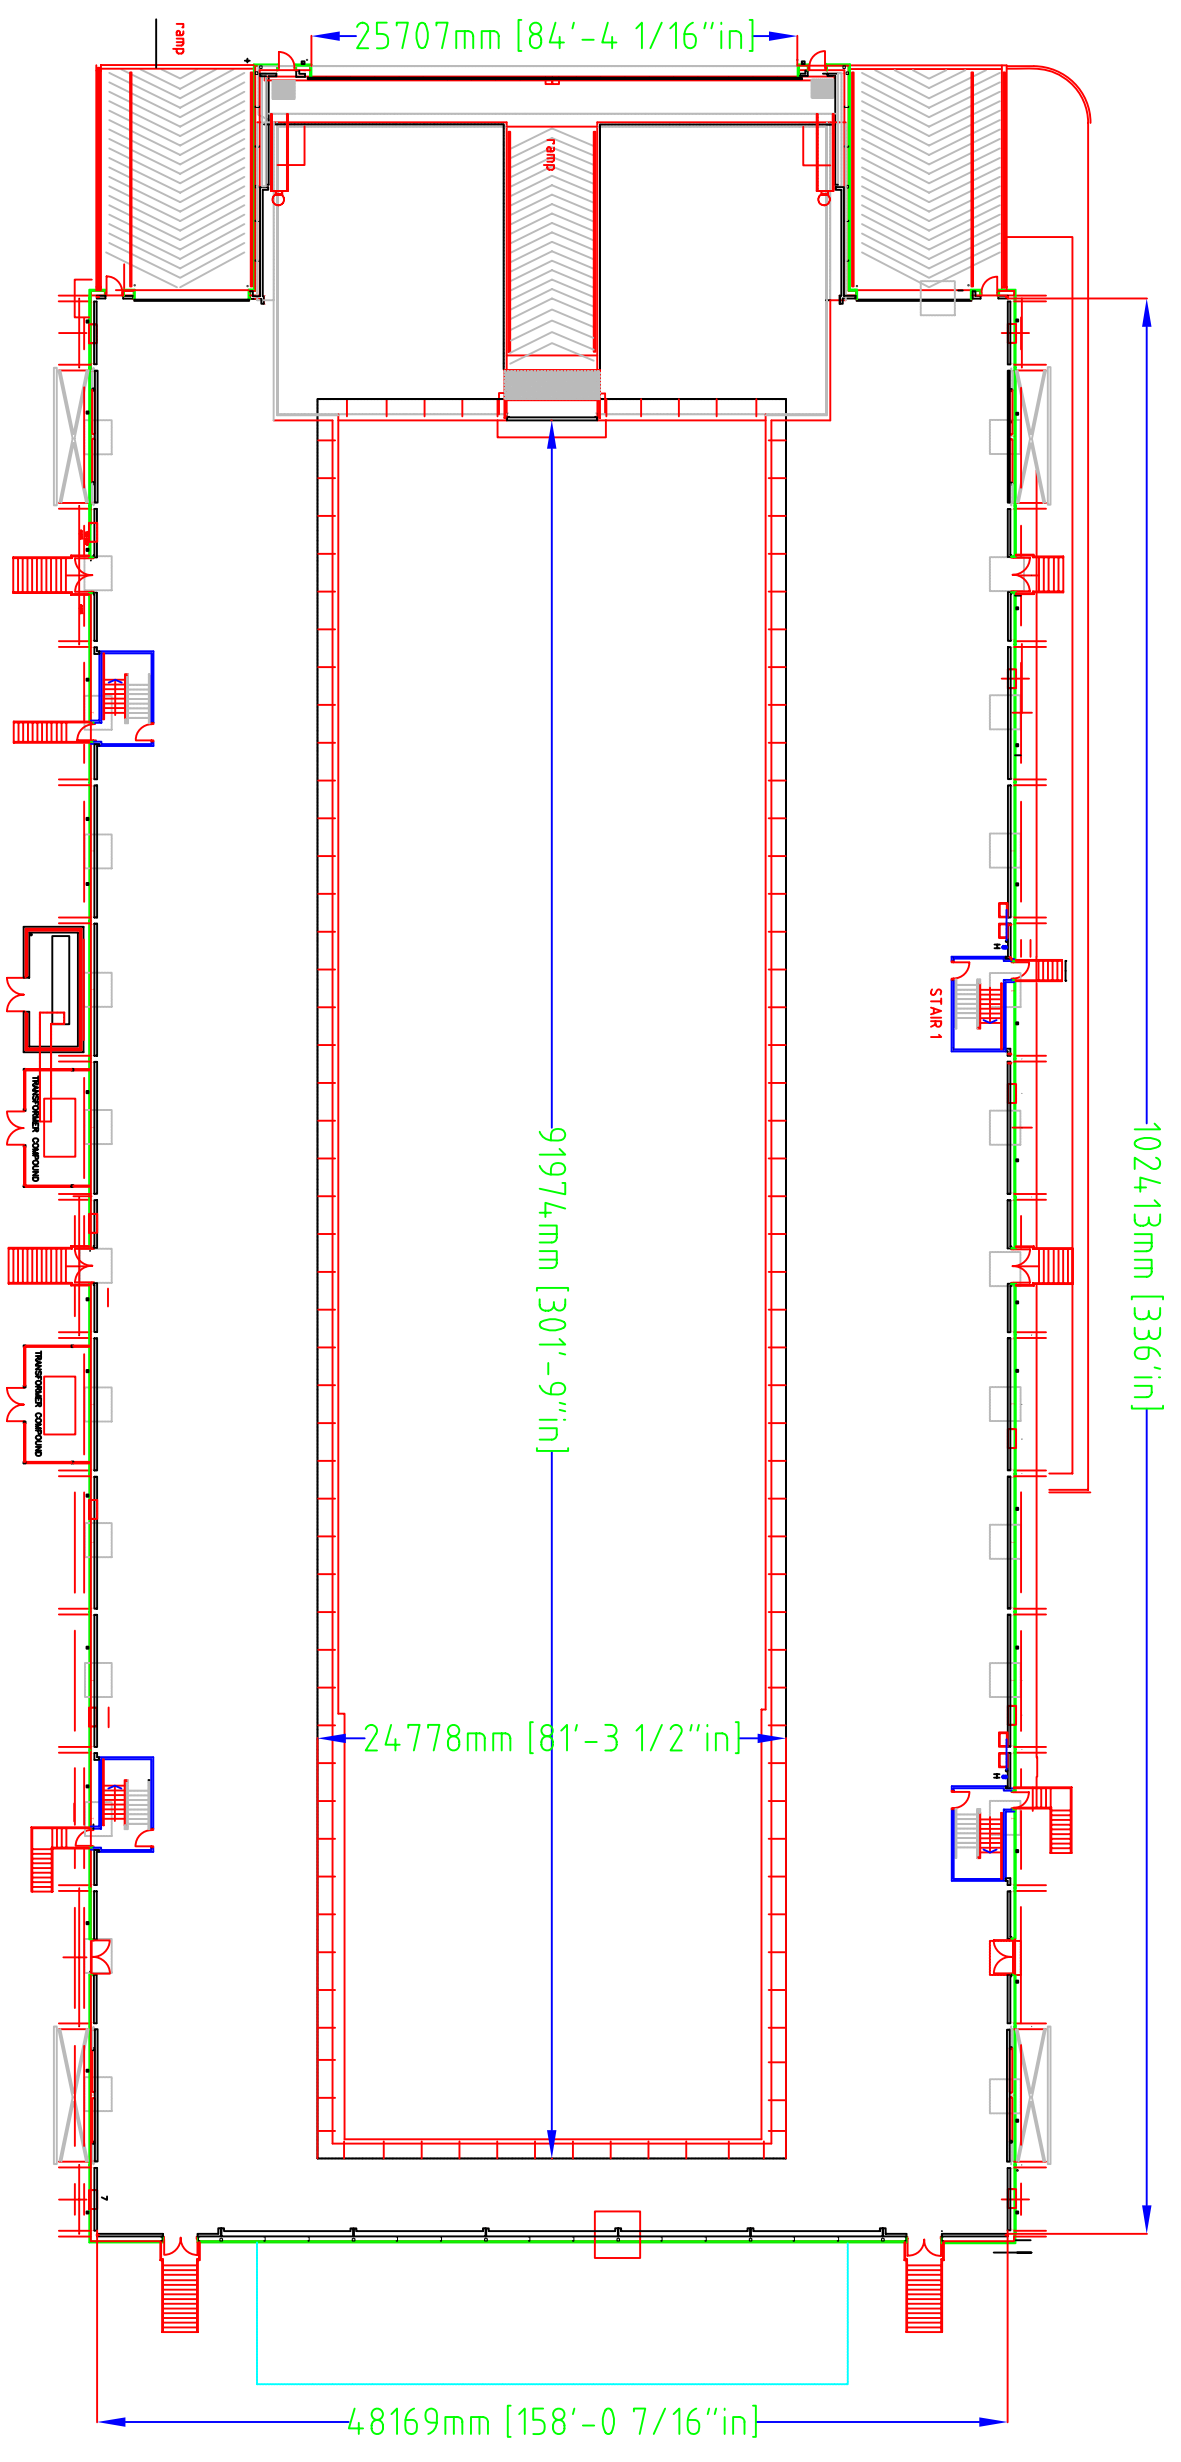

**PROJECT
MANAGEMENT
DEPARTMENT**

JOB TITLE
PINEMOOD STUDIOS
007 STAGE

DRAWING TITLE
GROUND FLOOR LAYOUT

SCALE 1:400 A3	DATE 23 FEB 10	DRAWN BY MLA
-------------------	-------------------	-----------------

DRAWING NO. TBC	REVISIONS -
--------------------	----------------