

LEGEND

- W WALL BOX
- L HOUSE LIGHT CONTROL
- C COOKER POINT
- DOUBLE SWITCHED SOCKET(DIRTY MAINS)
- THREE PHASE MAINS POWER
- DOOR CONTROL
- FIRST AID FIRST AID POINT
- FIRE EXTG FIRE EXTINGUISHERS
- EDGE OF FIRE LANE
- FLOOR GRID
- LIGHTING GRID
- DOUBLE CYC TRACK

GENERAL NOTES
 MEAN HEIGHT TO UNDERSIDE OF LIGHTING GRID = 5.47m
 MEAN HEIGHT TO UNDERSIDE OF CYC TRACK = 4.47m
 HEIGHT TO UNDERSIDE OF CYC TRACK AT GANTRY = 3.42m
 FLOOR GRID 1 DIV = 300mm
 900mm FLOOR GRID SHOWN ON PLAN

AUDIENCE SEATING NOTES
 EACH ROSTRUM SEATS 66 PERSONS
 ROSTRUM SIZE = 3m x 9.2m deep
 TREAD SIZE = 1.2m x 9.95m deep
 EACH BLOCK = 6 SEATS
 ACCROSS x 11 ROWS HIGH

DRAFT COPY
 ONLY
 DO NOT SCALE
 FOR ACCURATE
 PLAN
 REFER TO CAD
 FILE

PRODUCTION TX-DATE

DESIGNER

ART DIRECTOR

SCENIC SUPERVISOR


LIGHTING DIRECTOR

NOTES

SCALE 1:50@A2

TEDDINGTON STUDIOS LTD,
 BROOM ROAD,
 TEDDINGTON,
 MIDDLESEX.
 TW11 9NT

T: +44 (0)20 89773252
 F: +44 (0)20 8943 4050
 W: WWW.PINWOODGROUP.COM

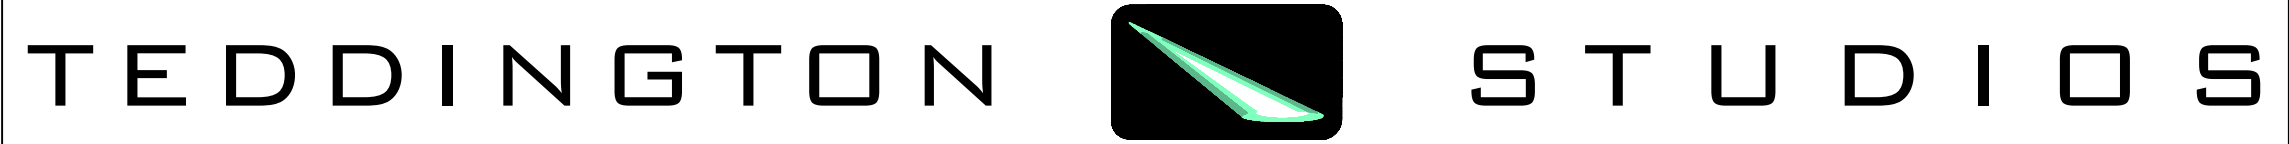

GRID PLAN - LIGHTING / FLOOR
 GROSS AREA:
 2,039sqft - 189.4m2
 NET OPERATIONAL AREA (WITHIN FIRE LANE):
 1,386sqft - 129m2
 FLOOR GRID 1 DIV = 300MM

STUDIO THREE