

- LEGEND**
- W WALL BOX
 - L HOUSE LIGHT CONTROL
 - C COOKER POINT
 - DOUBLE SWITCHED SOCKET (DIRTY MAINS)
 - THREE PHASE MAINS POWER
 - DOOR CONTROL
 - FIRST AID FIRST AID POINT
 - FIRE EXTG FIRE EXTINGUISHERS
 - EDGE OF FIRE LANE
 - FLOOR GRID
 - LIGHTING GRID
 - DOUBLE CYC TRACK

GENERAL NOTES
 MEAN HEIGHT TO UNDERSIDE OF LIGHTING GRID = 8.06m
 MEAN HEIGHT TO UNDERSIDE OF CYC TRACK = 6.15m
 HEIGHT TO UNDERSIDE OF LIGHTING GRID AT BRIDGE = 5.17m
 FLOOR GRID 1 DIV = 300mm
 900mm FLOOR GRID SHOWN ON PLAN

AUDIENCE SEATING NOTES
 EACH ROSTRUM SEATS 66 PERSONS
 ROSTRUM SIZE = 3m x 9.2m deep
 TREAD SIZE = 1.2m x 9.95m deep
 EACH BLOCK = 6 SEATS
 ACCROSS x 11 ROWS HIGH

DRAFT COPY ONLY
 DO NOT SCALE FOR ACCURATE PLAN
 REFER TO CAD FILE

PRODUCTION TX-DATE

DESIGNER

ART DIRECTOR

SCENIC SUPERVISOR


LIGHTING DIRECTOR

NOTES

SCALE 1:50@A1

TEDDINGTON STUDIOS LTD,
 BROOM ROAD,
 TEDDINGTON,
 MIDDLESEX,
 TW11 9NT

T: +44 (0)20 89773252
 F: +44 (0)20 8943 4050
 W: WWW.PINEWOODGROUP.COM

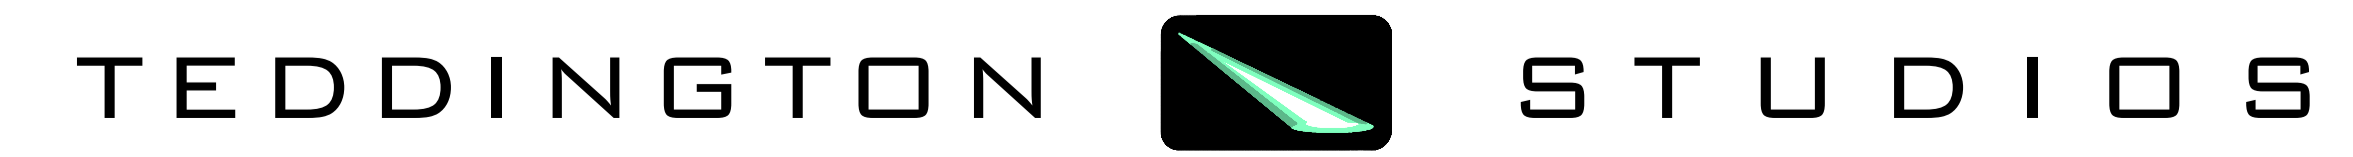

GRID PLAN - LIGHTING / FLOOR
 GROSS AREA:
 5,117sqFT - 475.38m2
 NET OPERATIONAL AREA (WITHIN FIRE LANE):
 3,863sqFT - 359m2
 FLOOR GRID 1 DIV = 300MM

STUDIO TWO