


THIS DRAWING IS THE PROPERTY OF  
 PINEWOOD GROUP LTD AND MUST NOT BE  
 COPIED OR REPRODUCED IN WHOLE OR IN  
 PART, BY ANY METHOD WHATSOEVER,  
 WITHOUT PERMISSION OR THE WRITTEN  
 AUTHORISATION OF PINEWOOD GROUP LTD

ALL DIMENSIONS TO BE CHECKED ON SITE  
 PRIOR TO ANY COMMENCEMENT OF WORKS

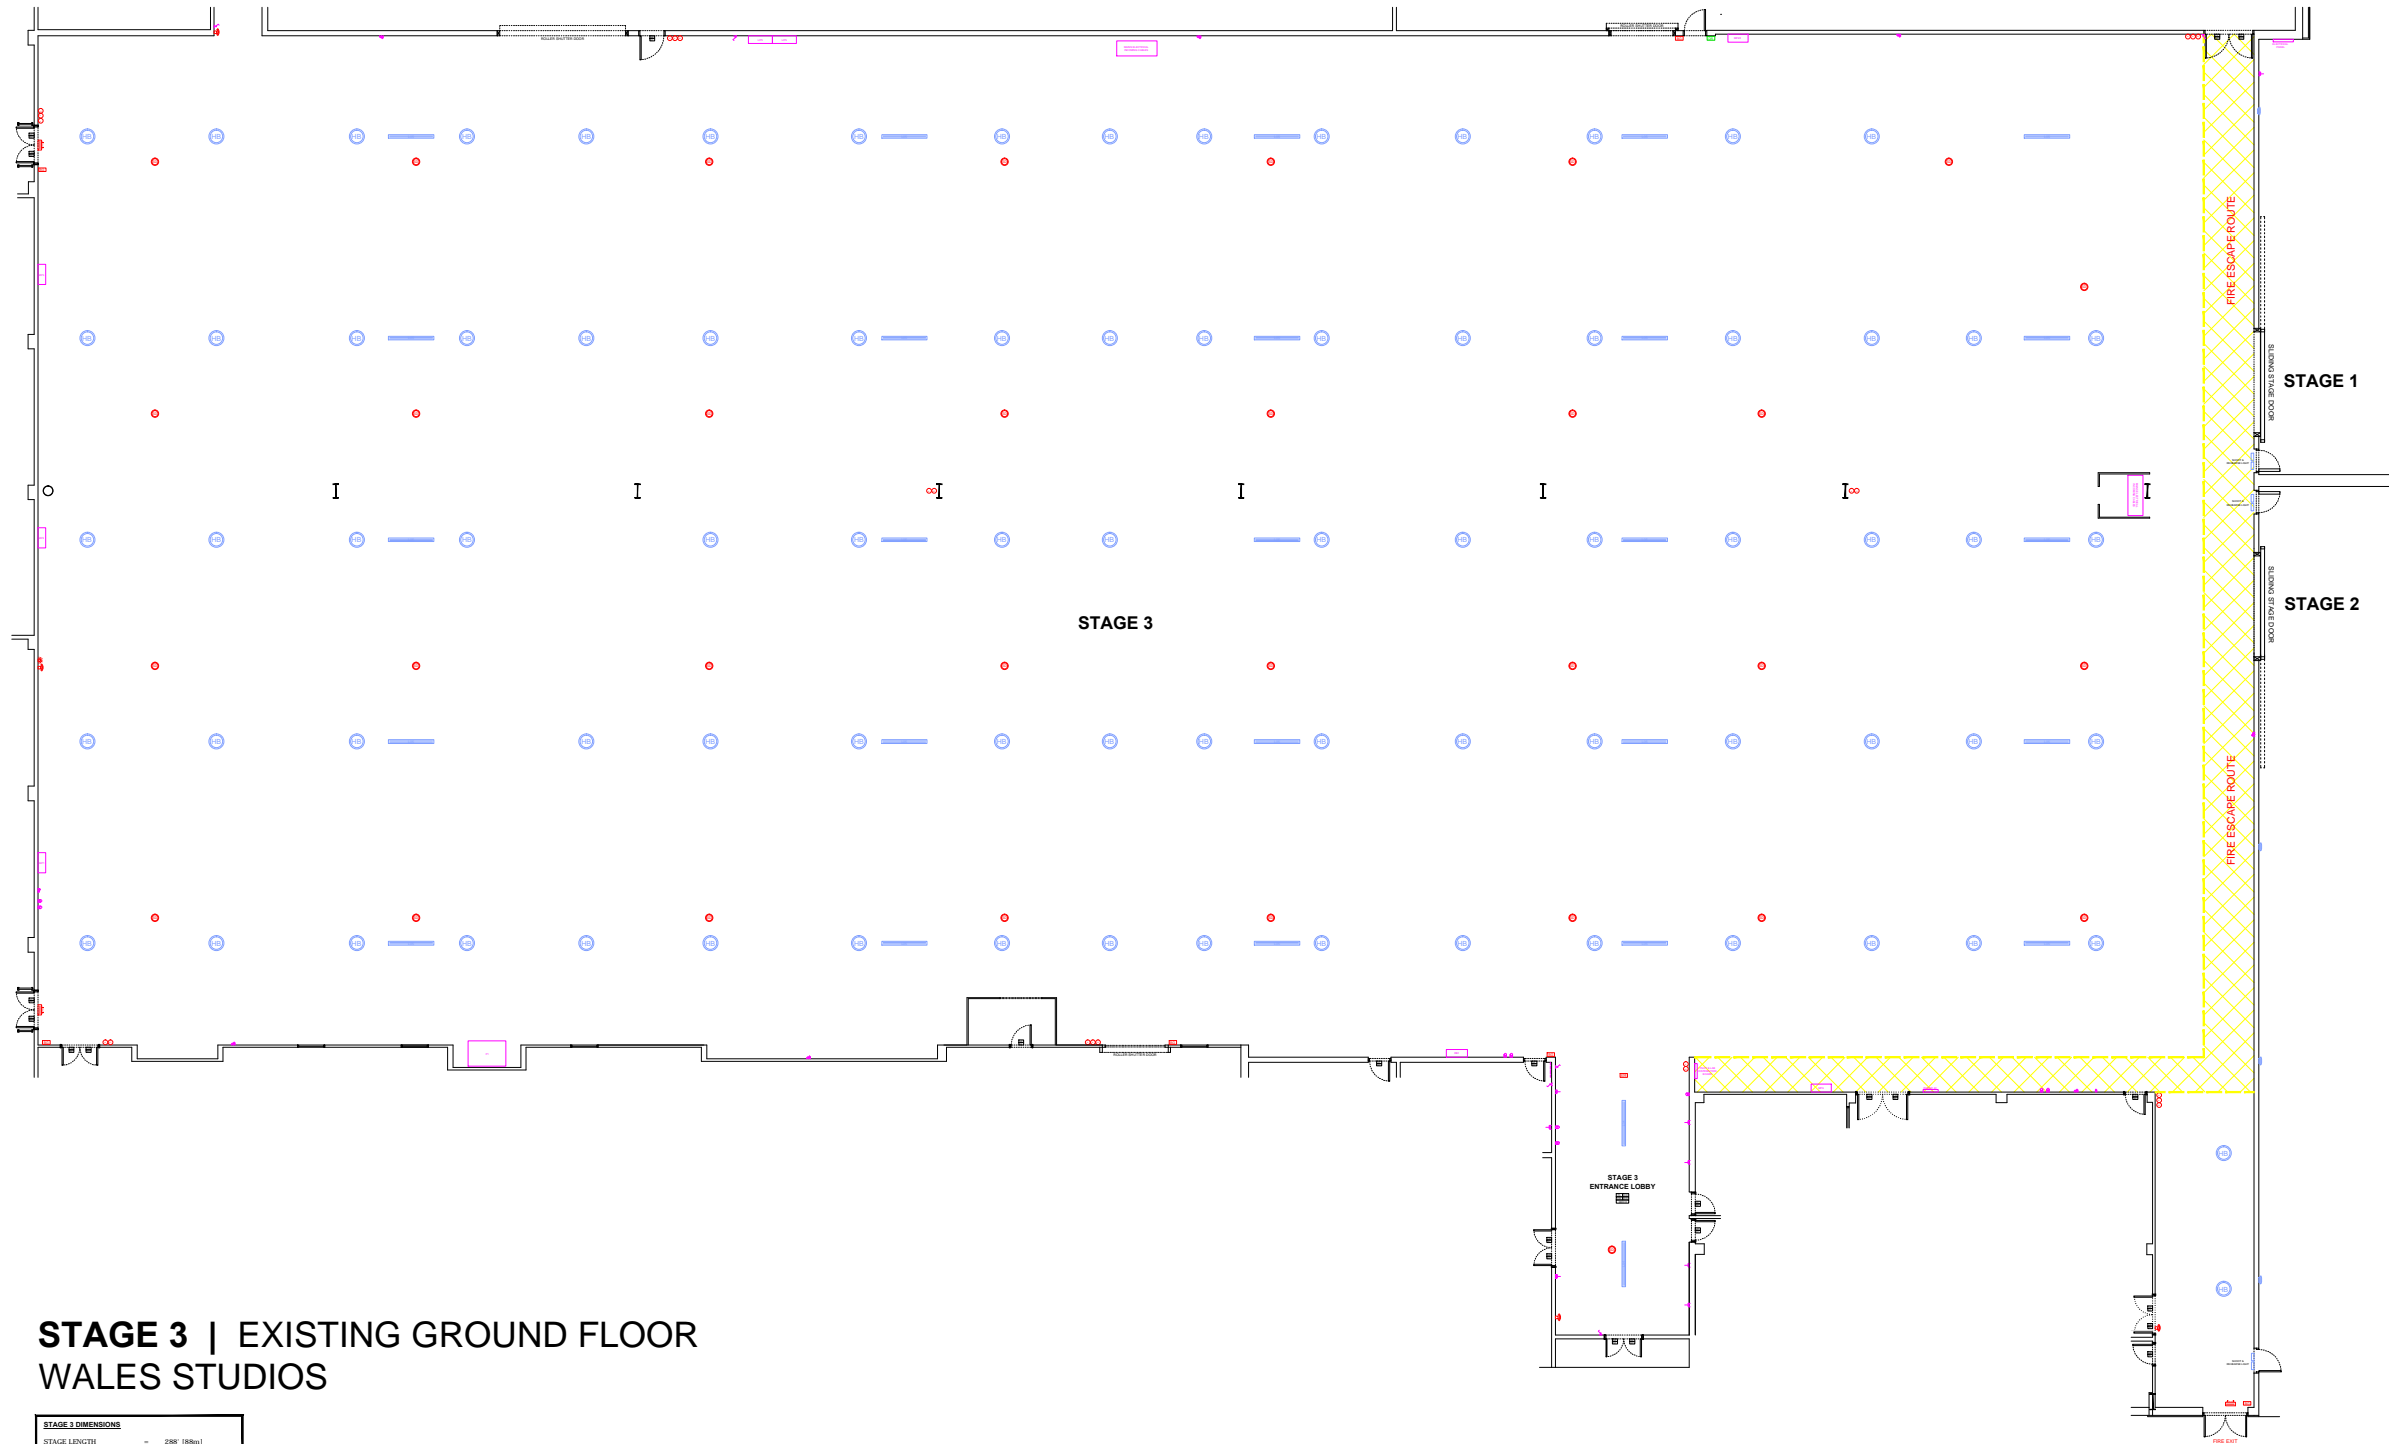

**LEGEND:**

[Symbol]	ELECTRICAL
[Symbol]	EXISTING SINGLE GANG LIGHT SWITCH
[Symbol]	EXISTING DOUBLE GANG LIGHT SWITCH
[Symbol]	EXISTING DOUBLE POWER SOCKET OUTLET
[Symbol]	SINGLE SWITCHED SPUR SOCKET
[Symbol]	FIRE DETECTION
[Symbol]	EXISTING SMOKE DETECTOR
[Symbol]	EXISTING BREAK GLASS CALL POINT
[Symbol]	EXISTING FIRE ALARM BELL (A&S)
[Symbol]	EXISTING EMERGENCY BULKHEAD LIGHT
[Symbol]	EXISTING DIRECTIONAL ILLUMINATED EMERGENCY EXIT LIGHT
[Symbol]	EXISTING DIRECTIONAL LUMINOUS RUNNING MAN SIGNAGE
[Symbol]	EXISTING CO2 FIRE EXTINGUISHER
[Symbol]	EXISTING WATER FIRE EXTINGUISHER
[Symbol]	EXISTING FIRE HOSE REEL
[Symbol]	EXISTING EMERGENCY LIGHT TEST SWITCH
[Symbol]	EXISTING SMOKE DETECTOR ISOLATOR
[Symbol]	LIGHTING
[Symbol]	EXISTING WALL MOUNTED HOUSE LIGHT
[Symbol]	EXISTING CIRCULAR BULKHEAD LIGHT WITH EMERGENCY PACK
[Symbol]	EXISTING CIRCULAR BULKHEAD LIGHT
[Symbol]	EXISTING CIRCULAR WALL MOUNTED LIGHT WITH EMERGENCY PACK
[Symbol]	EXISTING WALL MOUNTED LIGHT
[Symbol]	EXISTING HIGH BAY STAGE LIGHTING
[Symbol]	EXISTING HIGH BAY STAGE LIGHT ATTACHED TO GANTRY HANDRIAL
[Symbol]	EXISTING GANTRY HOUSE LIGHTING
[Symbol]	EXISTING DOUBLE FLUORESCENT STRIP LIGHT
[Symbol]	GANTRY LEVEL
[Symbol]	MAIN STRUCTURAL BEAMS @ APPROX 200MM WIDE
[Symbol]	RUNWAY BEAMS @ 100MM WIDE
[Symbol]	TRANSFER SYSTEM LOCATION
[Symbol]	GANTRY WALKWAY

**PROJECT MANAGEMENT DEPARTMENT**

PROJECT  
**WALES STUDIOS STAGE 3**

DRAWING TITLE  
**EXISTING GROUND FLOOR**

SCALE <b>1:300 @ A3</b>	DATE <b>01-10-13</b>	DRAWN BY <b>SDM</b>
----------------------------	-------------------------	------------------------



**STAGE 3 | EXISTING GROUND FLOOR WALES STUDIOS**



**STAGE 3 DIMENSIONS**

STAGE LENGTH	- 288 (89m)
STAGE WIDTH	- 131 (40m)
GROUND FLOOR AREA	- 37,888 sq (3520m²)