

metres

18

17

16

15

14

13

12

11

10

9

8

7

6

5


4

3

2

1

0

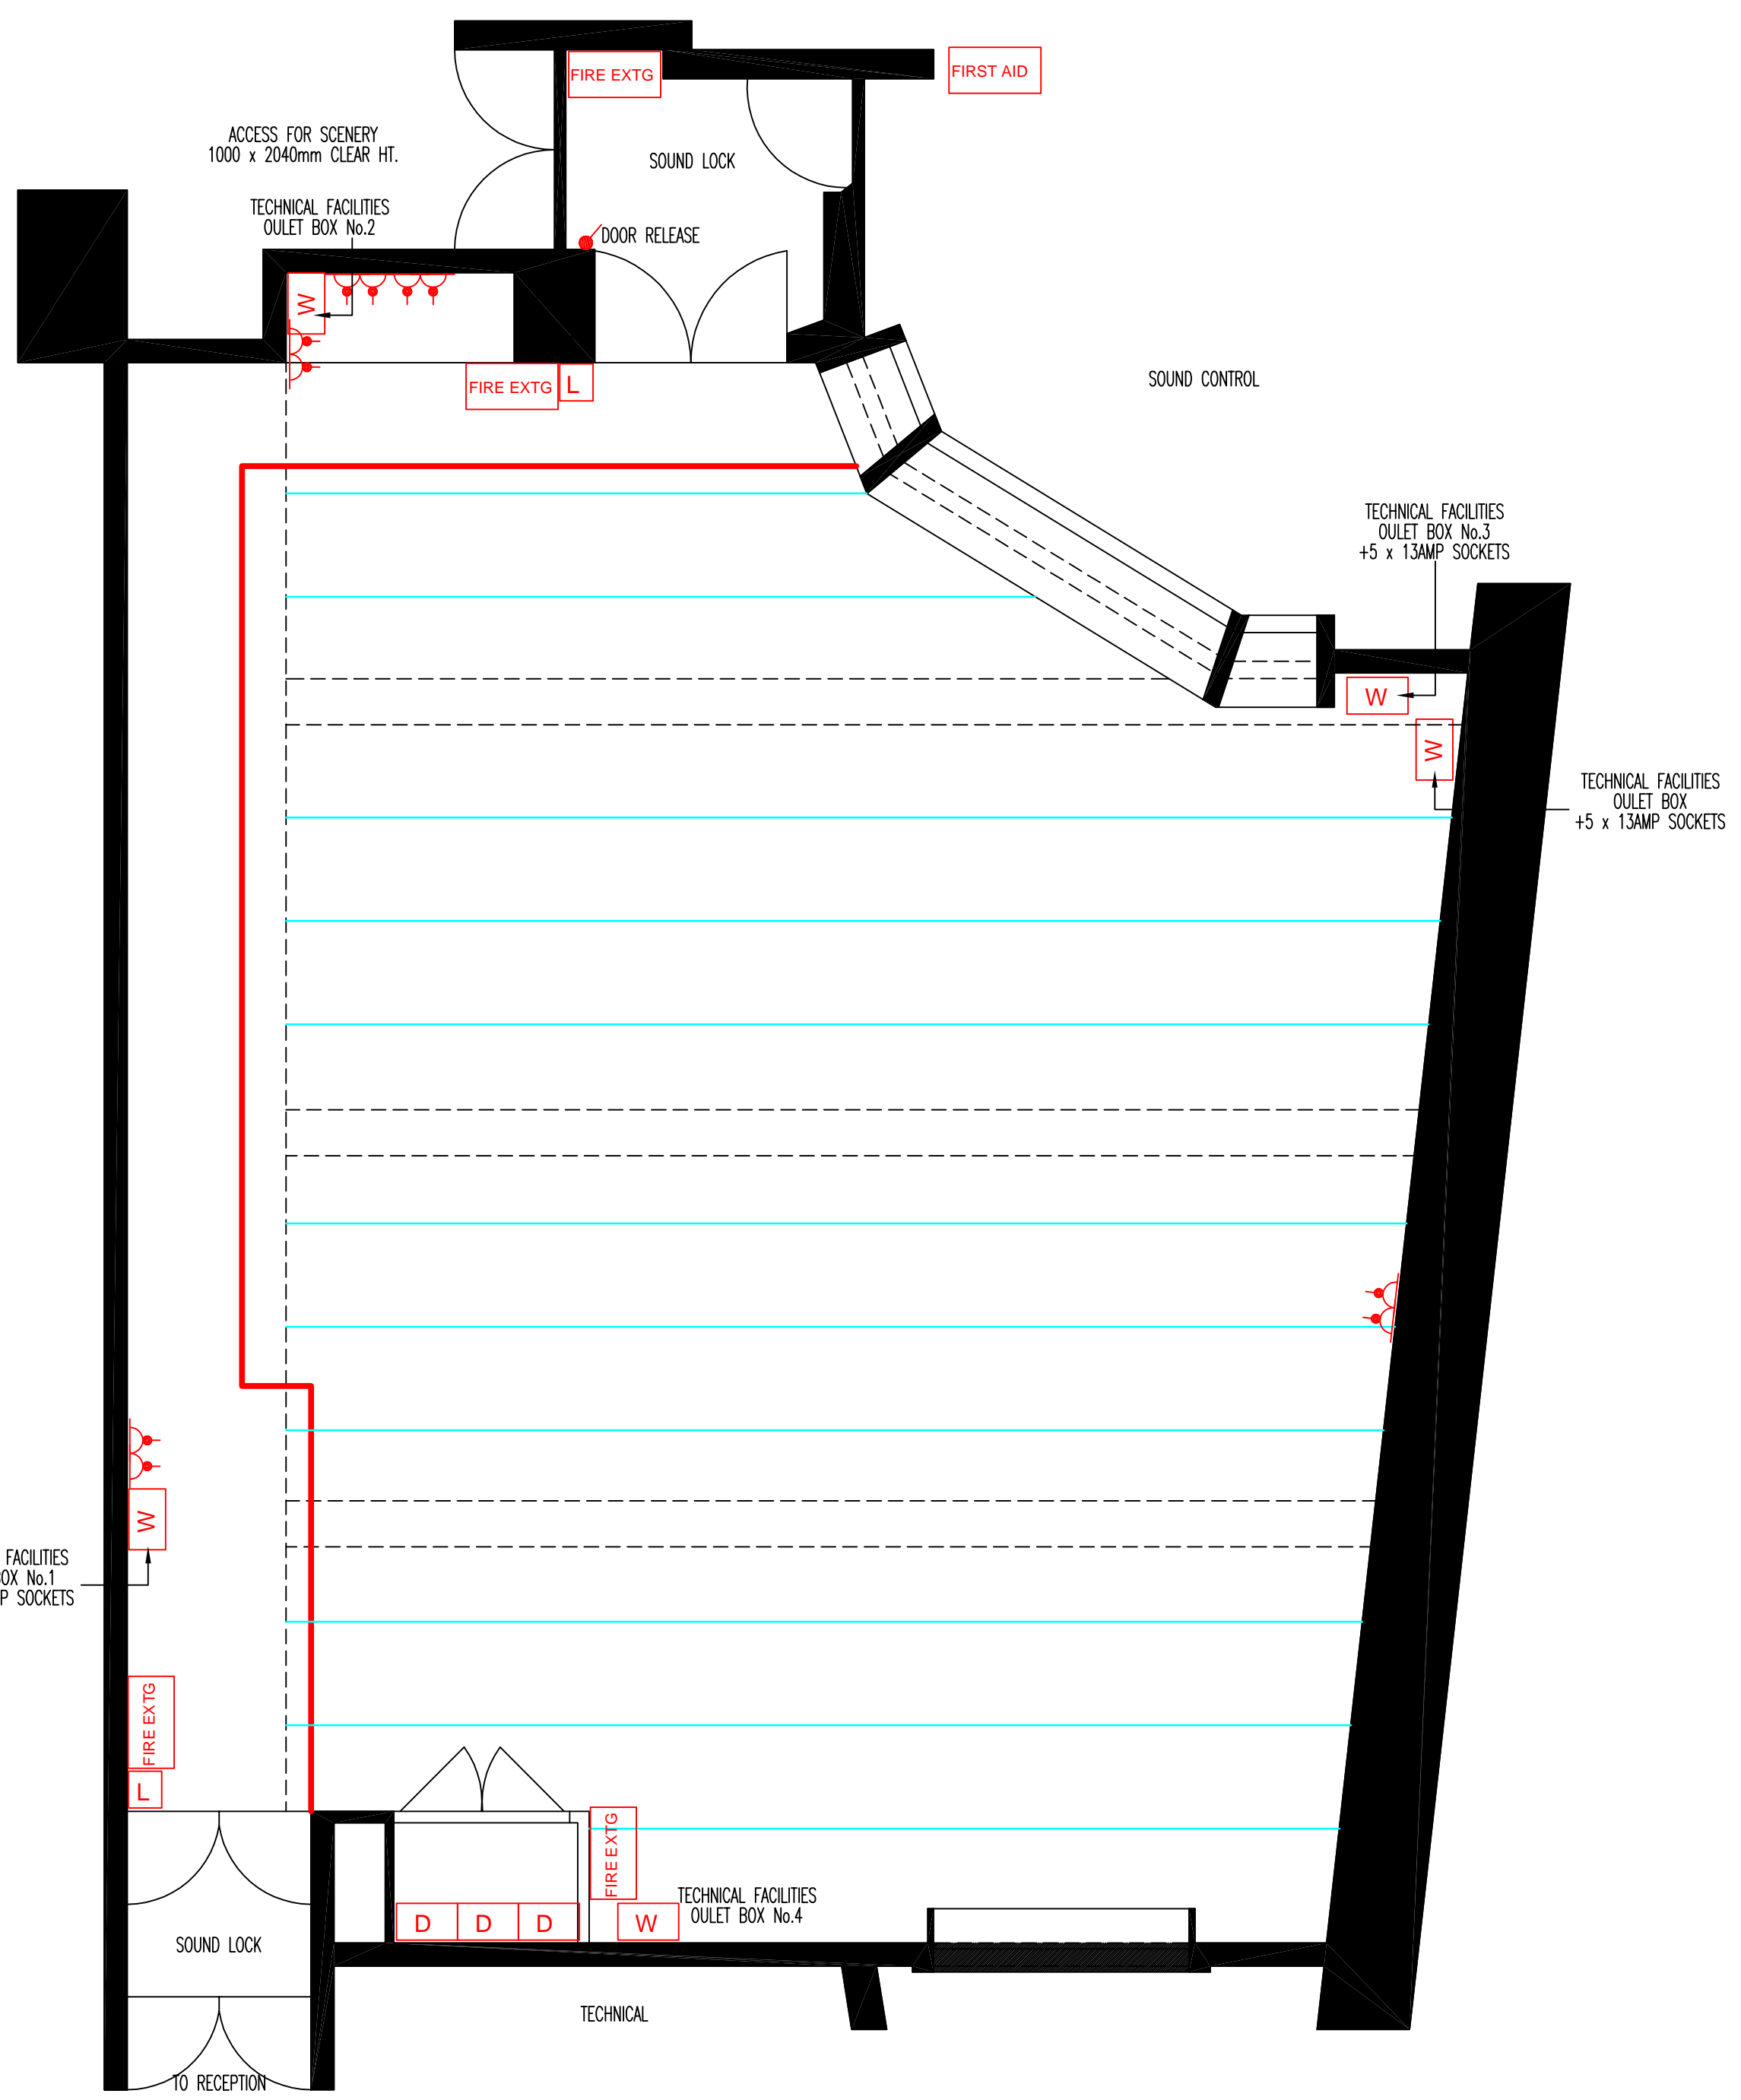

LEGEND

- W WALL BOX
- D DIMMER PANEL
- L HOUSE LIGHT CONTROL
- DOUBLE SWITCHED SOCKET (DIRTY MAINS)
- FIRST AID FIRST AID POINT
- FIRE EXTG FIRE EXTINGUISHERS
- EDGE OF FIRE LANE
- LIGHTING GRID

GENERAL NOTES

MEAN HEIGHT TO UNDERSIDE OF LIGHTING GRID = 3m
FIXED LIGHTING RIG

**DRAFT COPY ONLY
DO NOT SCALE
FOR ACCURATE
PLAN
REFER TO CAD
FILE**

PRODUCTION
TX-DATE

DESIGNER

ART DIRECTOR

SCENIC SUPERVISOR

LIGHTING DIRECTOR

NOTES

SCALE 1:50@A2

TEDDINGTON STUDIOS LTD,
BROOM ROAD,
TEDDINGTON,
MIDDLESEX.
TW11 9NT

T: +44 (0)20 89773252
F: +44 (0)20 8943 4050
W: WWW.PINEWOODGROUP.COM

TEDDINGTON **STUDIOS**

GRID PLAN - LIGHTING / FLOOR

GROSS AREA:
1,475SQFT - 137M²

NET OPERATIONAL AREA (WITHIN FIRE LANE):
1,249SQFT - 116M²

FLOOR GRID 1 DIV = 300MM

STUDIO FOUR